


DO NOT SCALE FROM THIS DRAWING. USE FIGURED DIMENSIONS IN ALL CASES. VERIFY DIMENSIONS ON SITE AND REPORT ANY DISCREPANCIES TO THE DESIGNERS IMMEDIATELY.
 THIS DRAWING IS COPYRIGHT AND MAY ONLY BE REPRODUCED WITH THE DESIGNERS PERMISSION.
 © THIS DRAWING IS COPYRIGHT AND MAY ONLY BE REPRODUCED WITH THE DESIGNERS PERMISSION.


NOTES:

1. ALL DRAWINGS ARE TO BE READ IN CONJUNCTION WITH ALL RELEVANT SPECIFICATIONS, BILLS OF QUANTITIES, ARCHITECTURAL, SERVICES AND ENGINEERING DRAWINGS.
2. ALL LEVELS ARE IN METRES RELATED TO ORDANCE DATUM MALIN HEAD.
3. ANY DISCREPANCIES BETWEEN THESE DOCUMENTS SHALL BE BROUGHT TO THE ATTENTION OF THE ENGINEER.
4. DRAWINGS ARE NOT TO BE SCALED.
5. ALL DIMENSIONS ARE IN MILLIMETRES, UNLESS NOTED OTHERWISE.

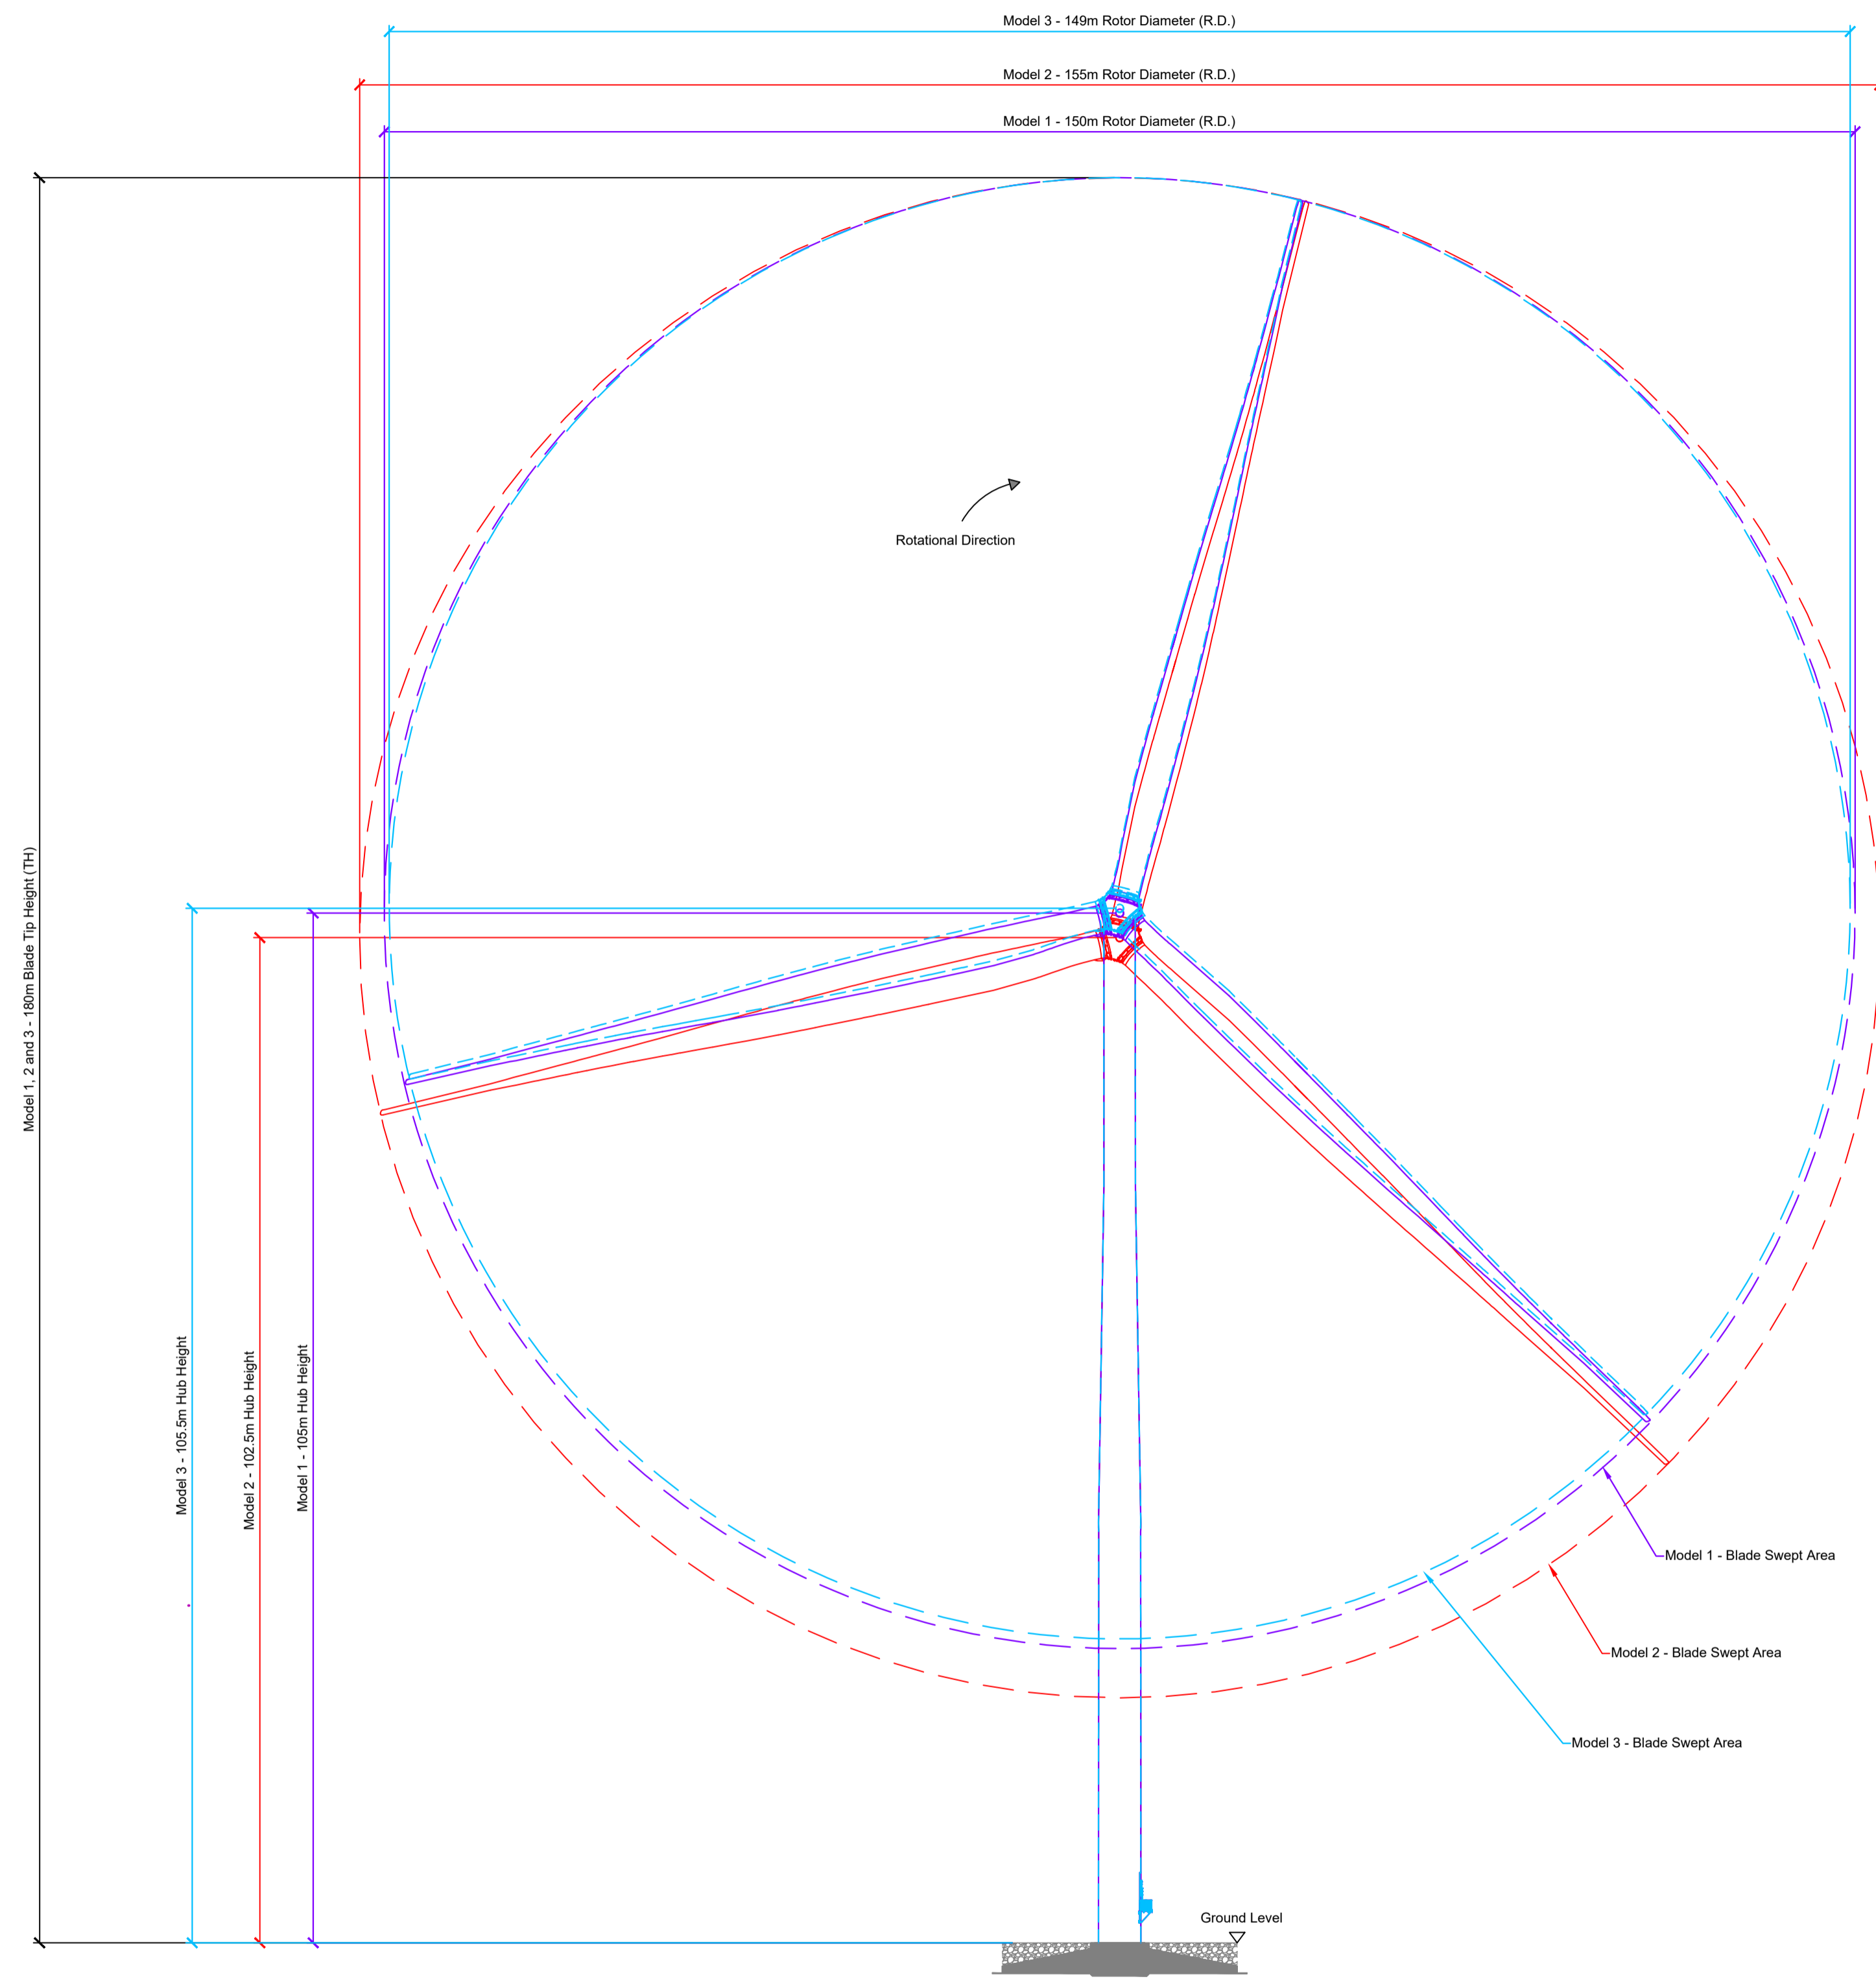

Comparison - Front Elevation
 Scale 1:500

Model	Tip Height	Rotor Diameter	Hub Height	Blade Length
Model 1	180.0m	150.0m	105.0m	73.7m
Model 2	180.0m	155m	102.5m	76.0m
Model 3	180.0m	149m	105.5m	73.0m

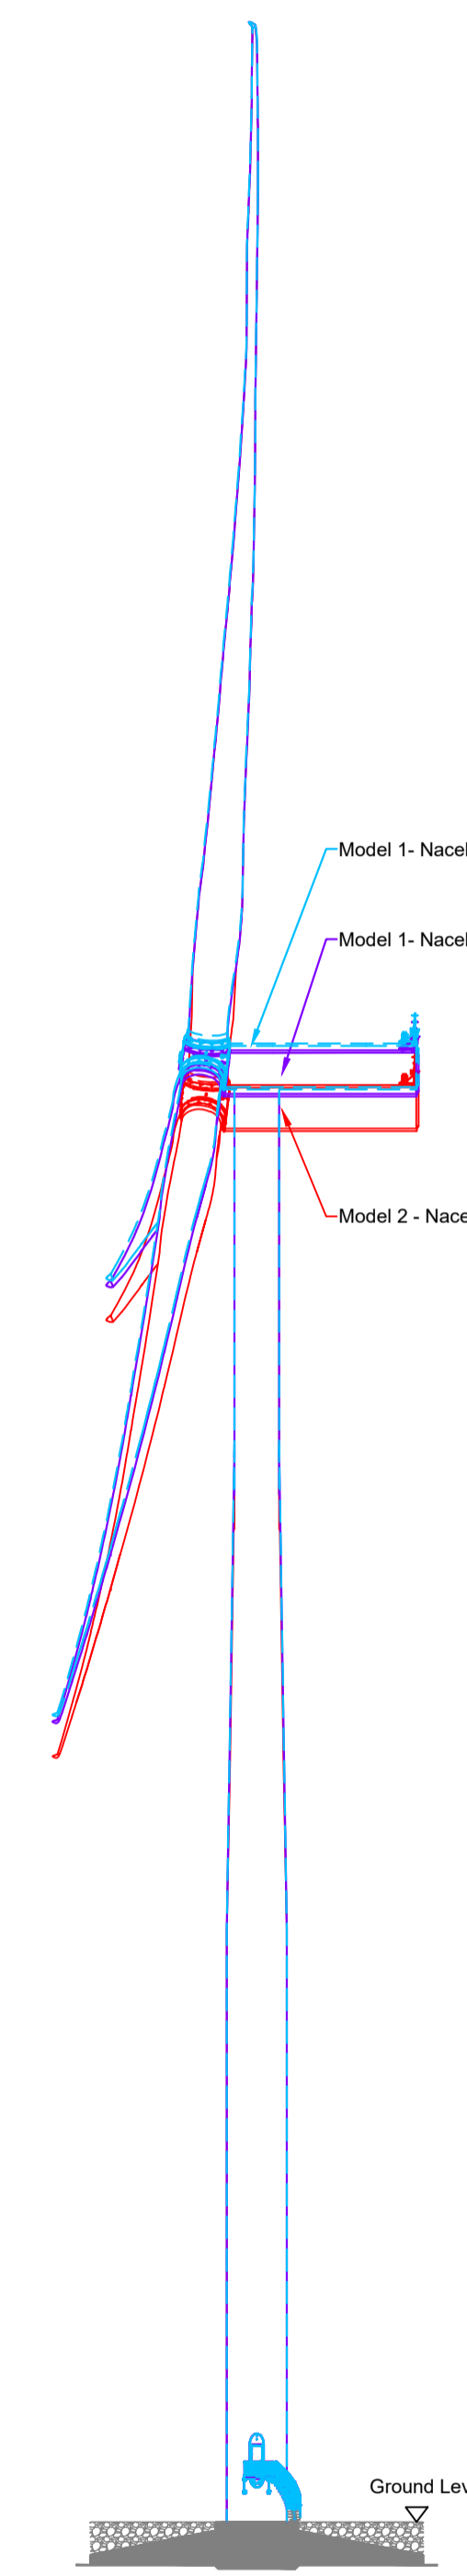

Comparison - Side Elevation
 Scale 1:500

P01	15.11.24	Issued For Planning	JK	PC
REV	DATE	DESCRIPTION	BY	APP

PROJECT:
 Brittas Wind Farm

TITLE:
 Turbine Elevation Details - Composite

CLIENT:
 Brittas Wind Farm Ltd.



DRAWN: JK	CHECKED: CMcL	APPROVED: PC
-----------	---------------	--------------

PROJECT NUMBER: 22318	DATE: May 2024	SCALE @ A1: 1 : 500
-----------------------	----------------	---------------------

STATUS DESCRIPTION: FOR INFORMATION	STATUS: S2
-------------------------------------	------------

DRAWING NUMBER: 22318 - MWP - 00 - 00 - DR - C - 5402	REV: P01
---	----------