




PLAN
Scale 1:100

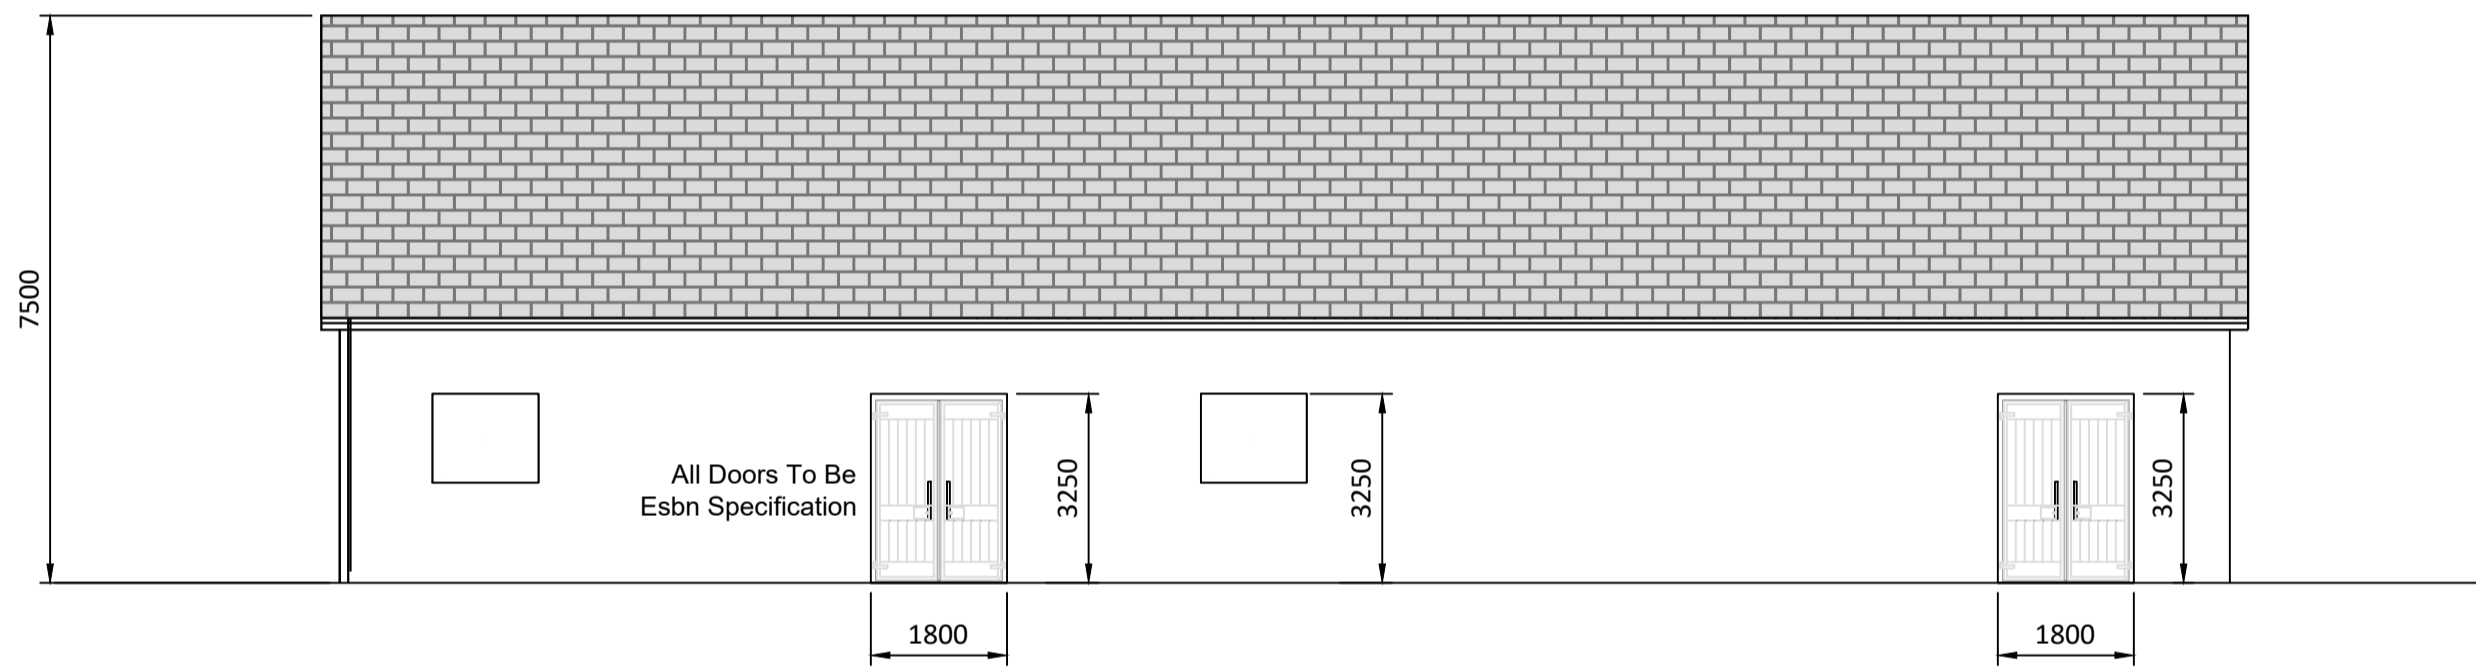


SOUTH ELEVATION
Scale 1:100

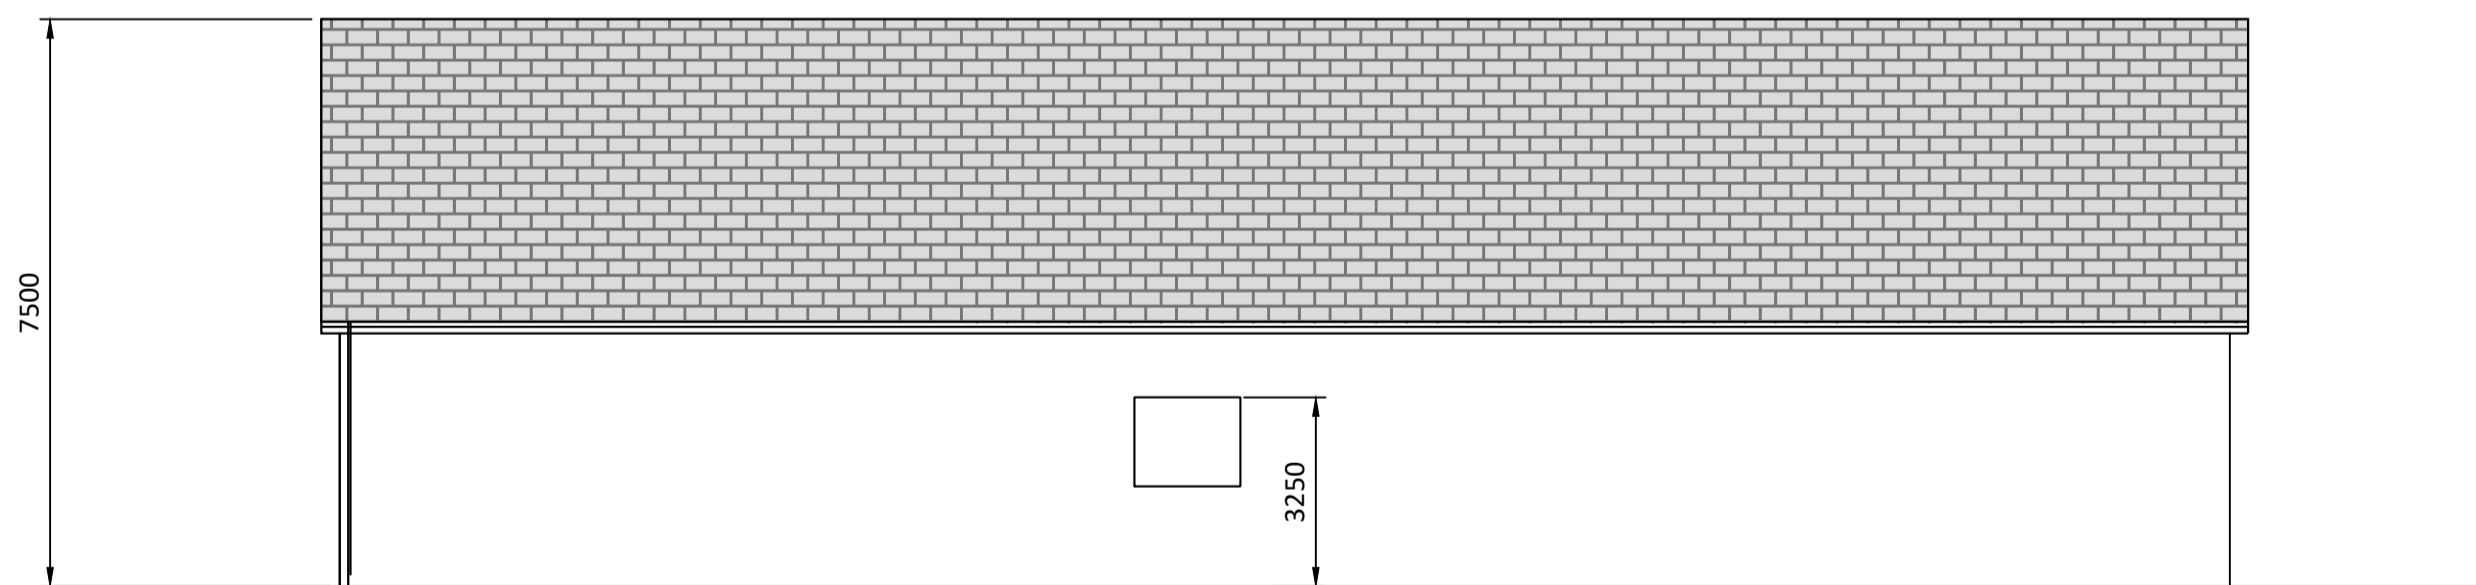


NORTH ELEVATION
Scale 1:100

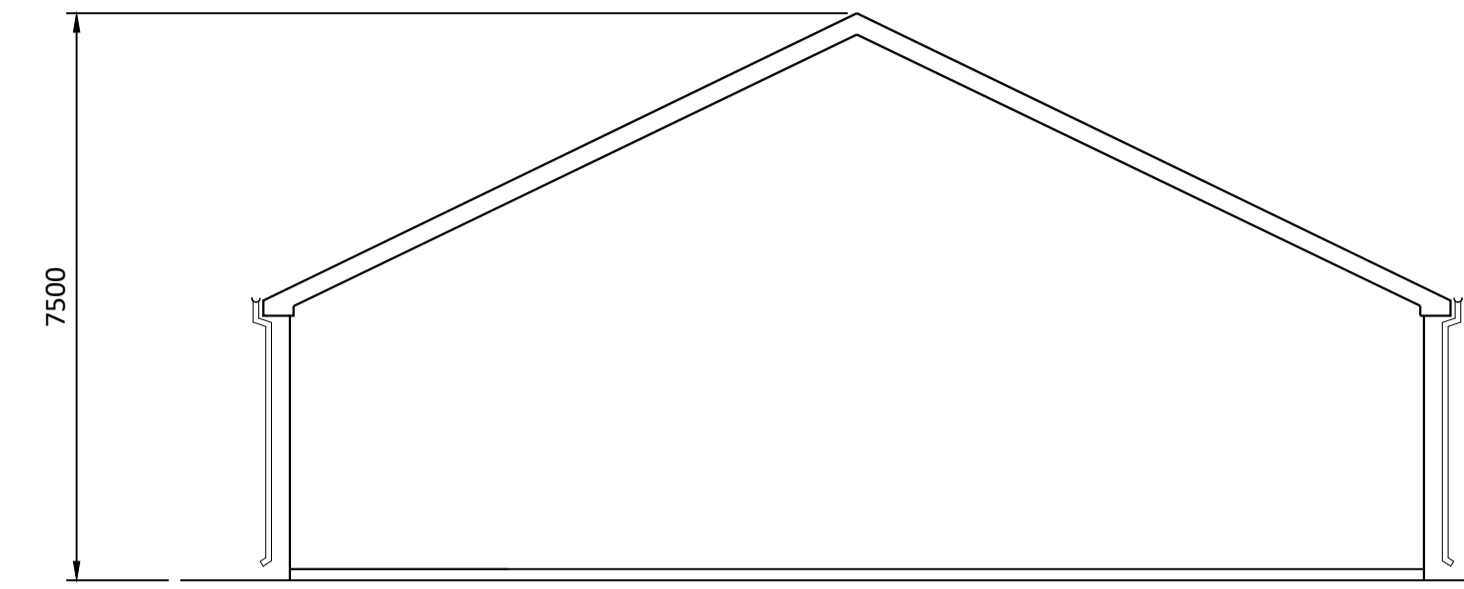


EAST ELEVATION
Scale 1:100

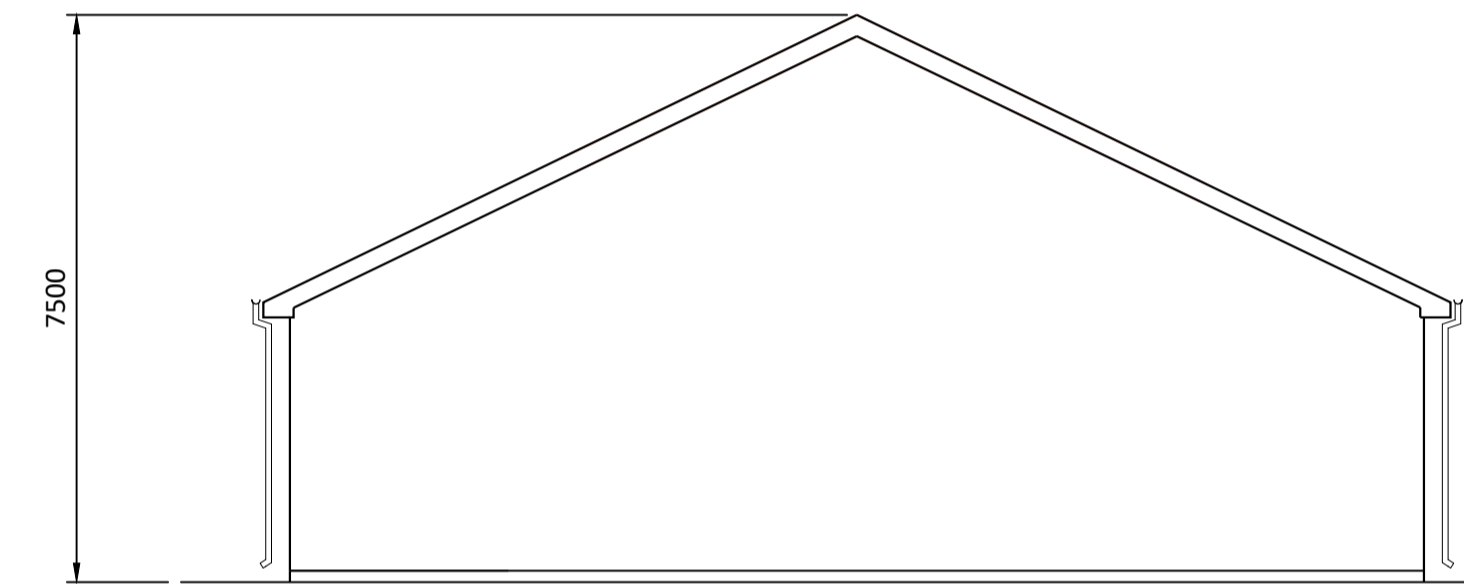

WEST ELEVATION
Scale 1:100

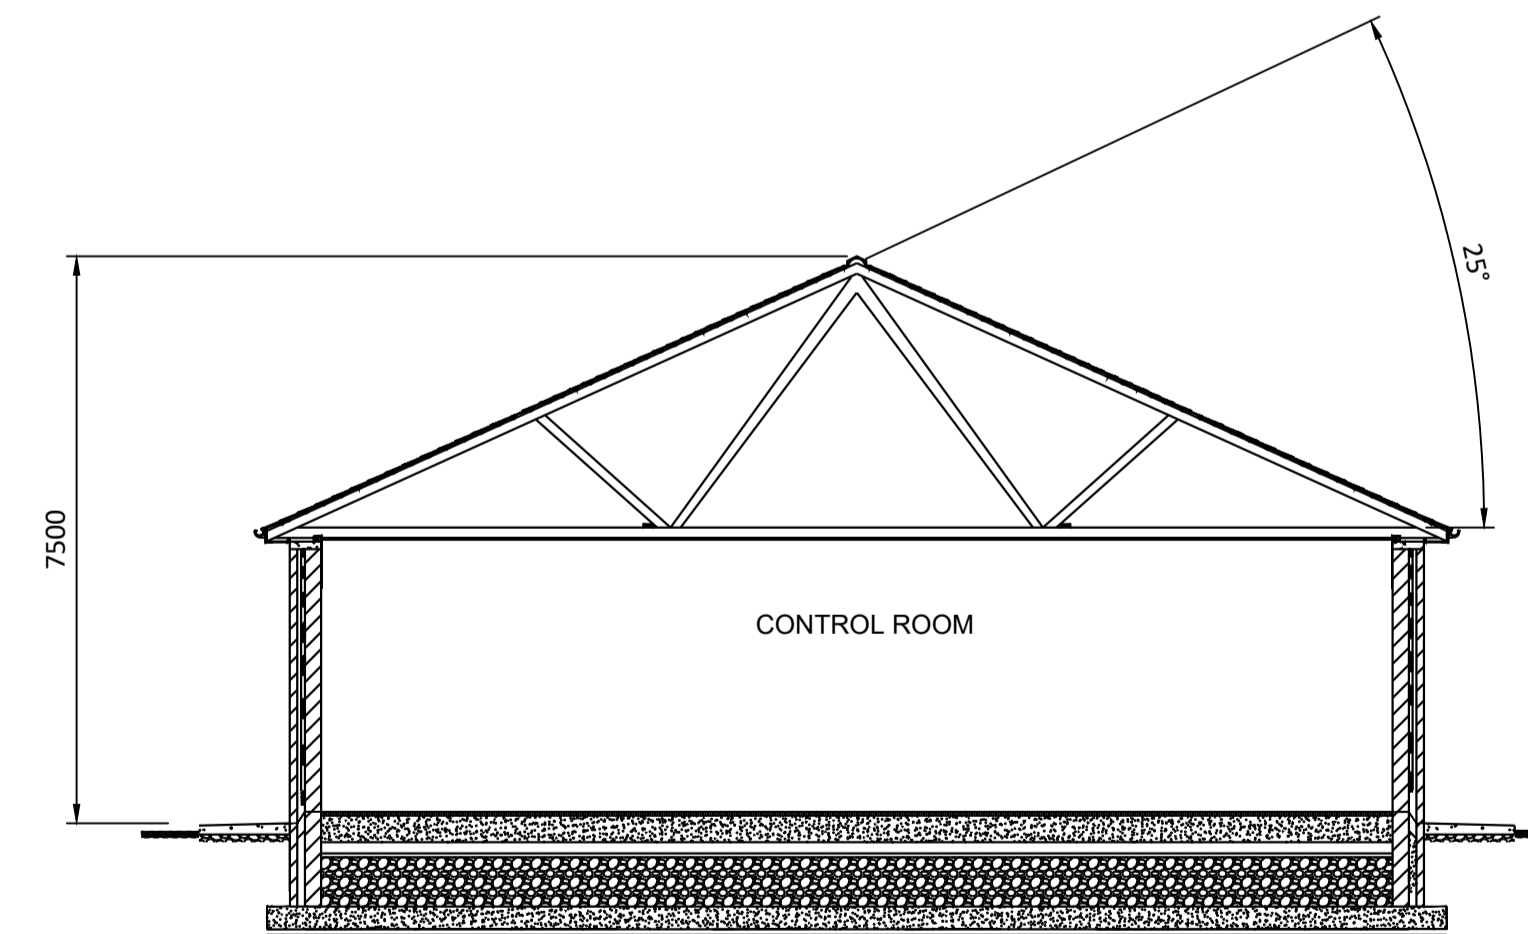

SECTION X-X
Scale 1:100

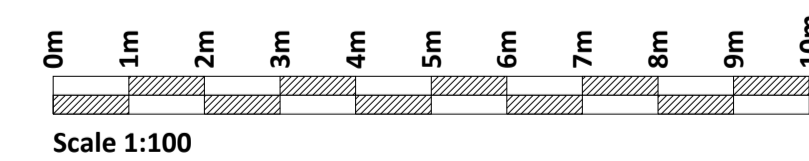

If Applicable : Ordnance Survey Ireland Licence No. EN 0001220 © Ordnance Survey Ireland and Government of Ireland



No part of this document may be reproduced or transmitted in any form or stored in any retrieval system of any nature without the written permission of Fehily Timoney & Company as copyright holder except as agreed for use on the project for which the document was originally issued. Do not scale. Use figured dimensions only. If in doubt - Ask!

Rev.	Description	App By	Date
A	ISSUE FOR COMMENT	JH	06.11.19

PROJECT	CLIENT			
COOM GREEN ENERGY PARK	CROOM GREEN ENERGY PARK LIMITED			
SHEET	Date	06.11.19	Project number	P20-099
	Drawn by	SOC	Drawing Number	P20-099-0300-0009
	Checked by	TB	Scale (@ A1-)	
				Rev

O:\ACAD\2020\P20-099\P20-099-0300-0009

08 December 2020