




Plan View Scale 1:100

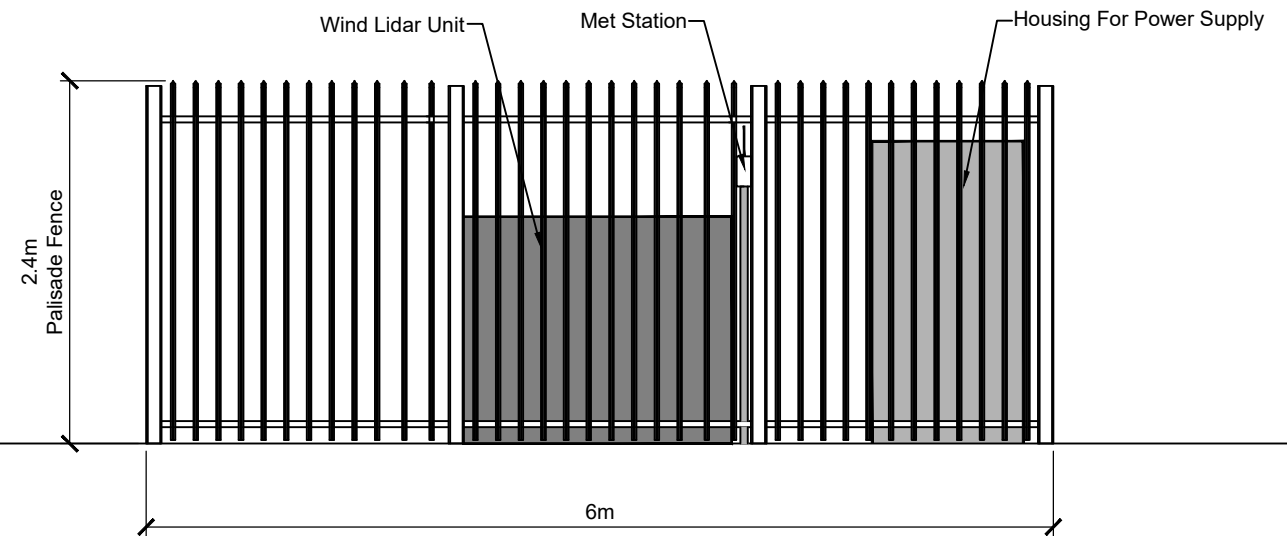

Front (East) Elevation Scale 1:50

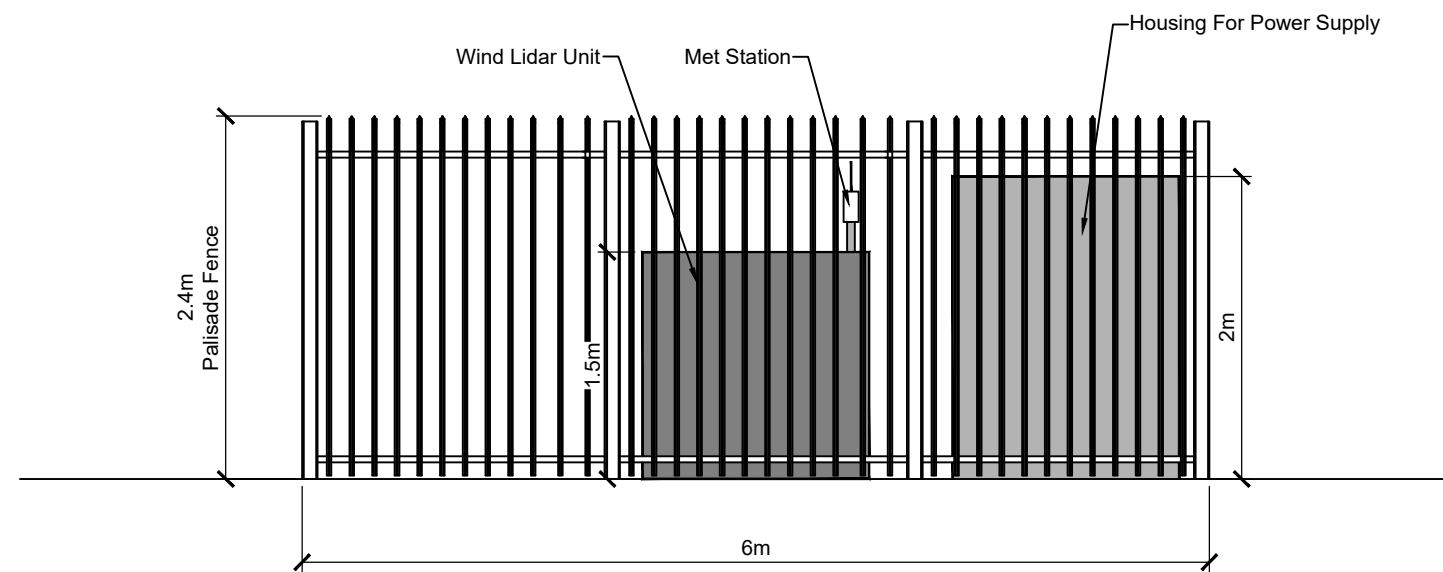

Side (South) Elevation Scale 1:50

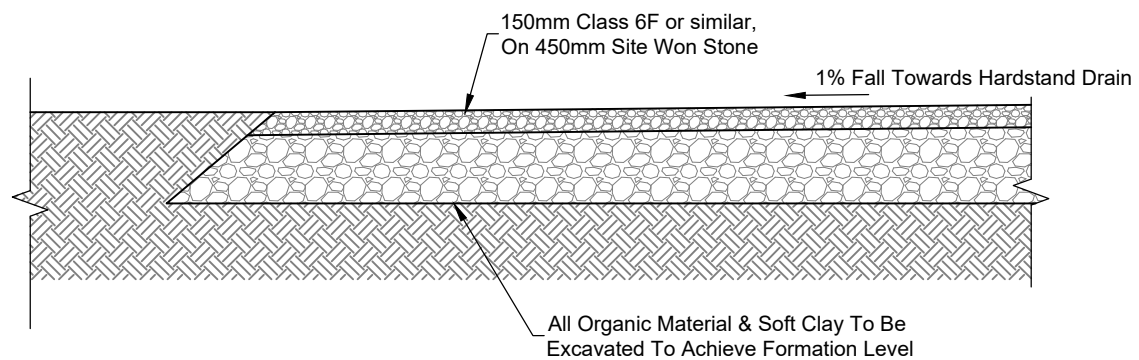

Hardstand Detail

Scale 1:50

P01	15.11.24	Issued For Planning	JK	PC	
REV	DATE	DESCRIPTION	BY	APP	
CLIENT					
Brittas Wind Farm Ltd.					

**MWP**

ENGINEERING AND ENVIRONMENTAL CONSULTANTS

CORK | TRALEE | LONDON | LIMERICK

mwp.ie

PROJECT:	Brittas Wind Farm
TITLE:	Wind Lidar Details

DRAWN:	JK	CHECKED:	CMcL	APPROVED:	PC
PROJECT NUMBER:	23318	DATE:	June 2024	SCALE @ A3:	As Shown
STATUS DESCRIPTION				STATUS:	
FOR INFORMATION				S2	
DRAWING NUMBER:				REV:	
23318 - MWP - 00 - 00 - DR - C - 5405				P01	