


Directional Drill under Watercourse Crossing Scale 1:100



Drilling Rig/Launch Pit

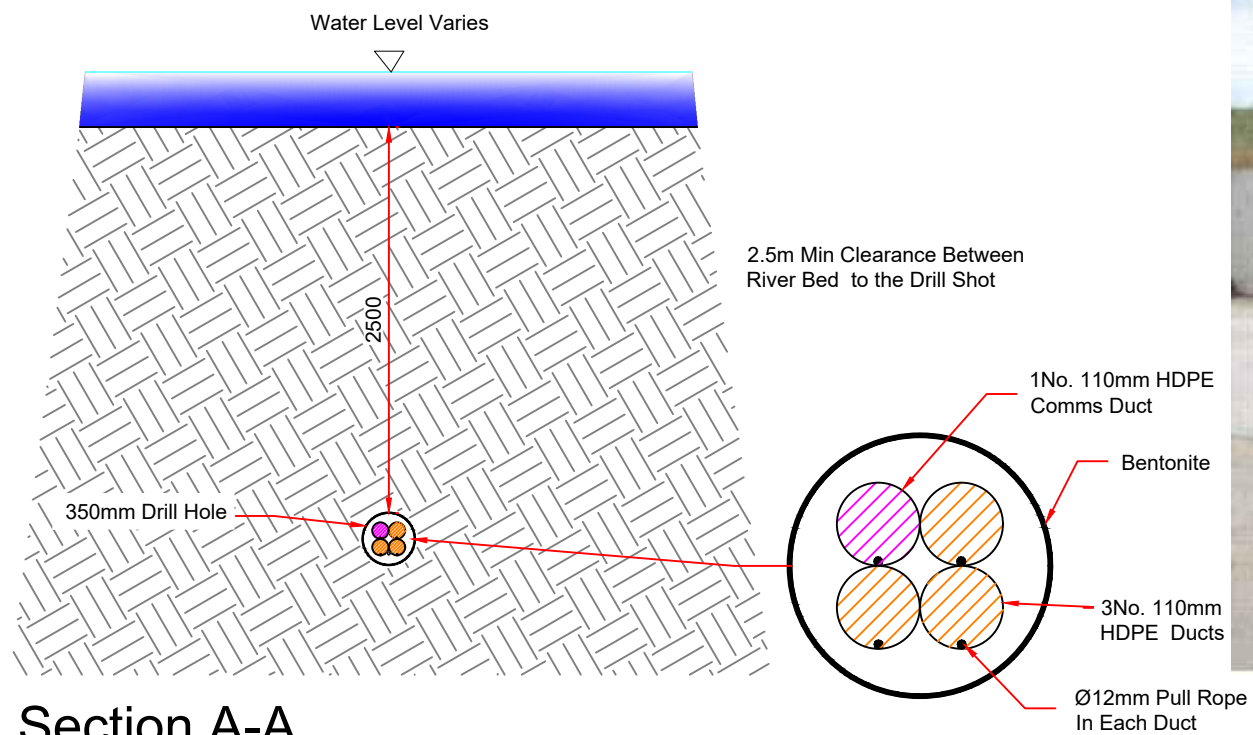

Section A-A

Scale 1:50



Directional Drilling Rig

REV	DATE	DESCRIPTION	BY	APP
P01	15.11.24	Issued For Planning	JK	PC
CLIENT Brittas Wind Farm Ltd.				

**MWP**  
ENGINEERING AND ENVIRONMENTAL CONSULTANTS  
CORK | TRALEE | LONDON | LIMERICK  
mwp.ie

PROJECT: Brittas Wind Farm
TITLE: Internal Cable Trench Details Directional Drill Under Existing Watercourse

DRAWN: JK	CHECKED: CMcL	APPROVED: PC
PROJECT NUMBER: 23318	DATE: May 2024	SCALE @ A3: As Shown
STATUS DESCRIPTION FOR INFORMATION		STATUS: S2
DRAWING NUMBER: 23318 - MWP - 00 - 00 - DR - C - 5409		REV: P01