


Directional Drill Under Public Road Crossing Scale 1:100



Drilling Rig/Launch Pit

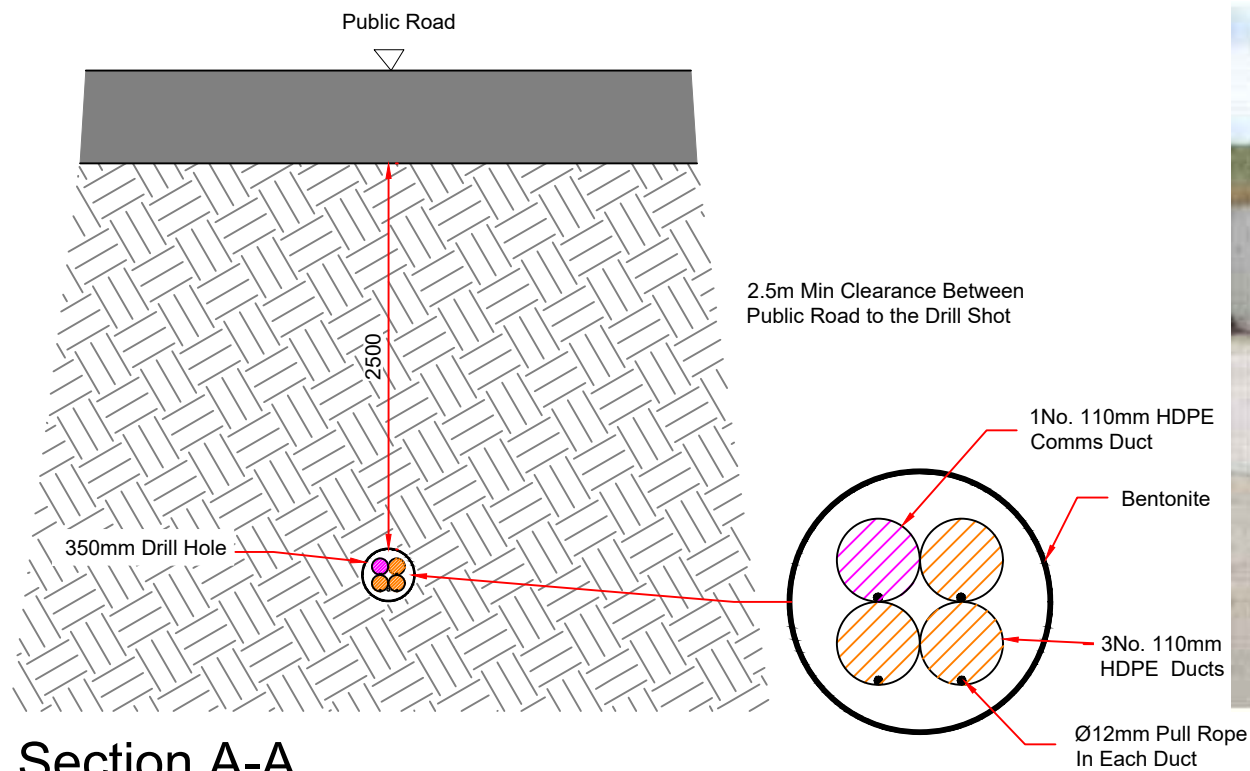

Section A-A

Scale 1:50



Directional Drilling Rig

REV	DATE	DESCRIPTION	BY	APP
P01	15.11.24	Issued For Planning	JK	PC

CLIENT
Brittas Wind Farm Ltd.

MWP
ENGINEERING AND ENVIRONMENTAL CONSULTANTS
CORK | TRALEE | LONDON | LIMERICK
mwp.ie

PROJECT: Brittas Wind Farm
TITLE: Internal Cable Trench Details Directional Drill Under Public Road

DRAWN: JK	CHECKED: CMcL	APPROVED: PC
PROJECT NUMBER: 23318	DATE: May 2024	SCALE @ A3: As Shown
STATUS DESCRIPTION FOR INFORMATION		STATUS: S2
DRAWING NUMBER: 23318 - MWP - 00 - 00 - DR - C - 5410		REV: P01