


Elevation of Timber Post & Rail Fence Scale 1:20

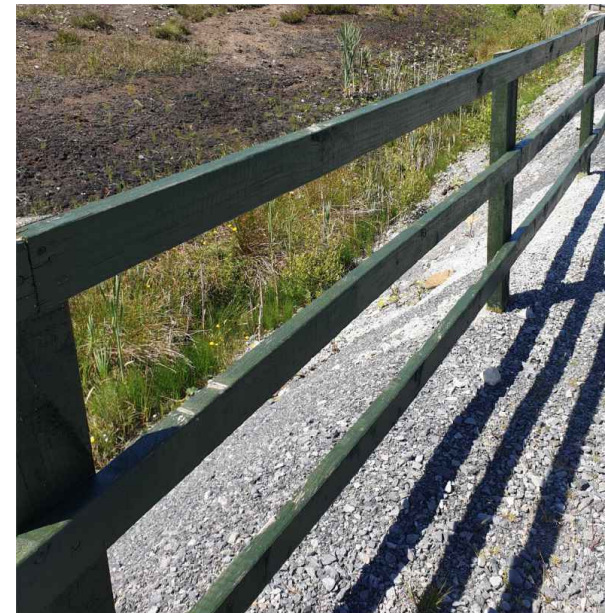

Timber Post & Rail Fence Detail

- NOTES:
1. ALL DRAWINGS ARE TO BE READ IN CONJUNCTION WITH ALL RELEVANT SPECIFICATIONS, BILLS OF QUANTITIES, ARCHITECTURAL, SERVICES AND ENGINEERING DRAWINGS.
 2. ALL LEVELS ARE IN METRES RELATED TO ORDNANCE DATUM MALIN HEAD.
 3. ANY DISCREPANCIES BETWEEN THESE DOCUMENTS SHALL BE BROUGHT TO THE ATTENTION OF THE ENGINEER.
 4. DRAWINGS ARE NOT TO BE SCALED.
 5. ALL DIMENSIONS ARE IN MILLIMETRES, UNLESS NOTED OTHERWISE.

P01	15.11.24	Issued For Planning	JK	PC
REV	DATE	DESCRIPTION	BY	APP
CLIENT				
Brittas Wind Farm Ltd.				

MWP
 ENGINEERING AND ENVIRONMENTAL CONSULTANTS
 CORK | TRALEE | LONDON | LIMERICK
 mwp.ie

PROJECT:	Brittas Wind Farm
TITLE:	Timber Post and Rail Details

DRAWN:	JK	CHECKED:	CMcL	APPROVED:	PC
PROJECT NUMBER:	23318	DATE:	May 2024	SCALE @ A3:	1 : 20
STATUS DESCRIPTION				STATUS:	
FOR INFORMATION				S2	
DRAWING NUMBER:				REV:	
23318 - MWP - 00 - 00 - DR - C - 5414				P01	