


Note:  
Check for earth  
grid breaks

**FENCE ELEVATION**

SCALE: 1:20

**SECTION**

SCALE: 1:20

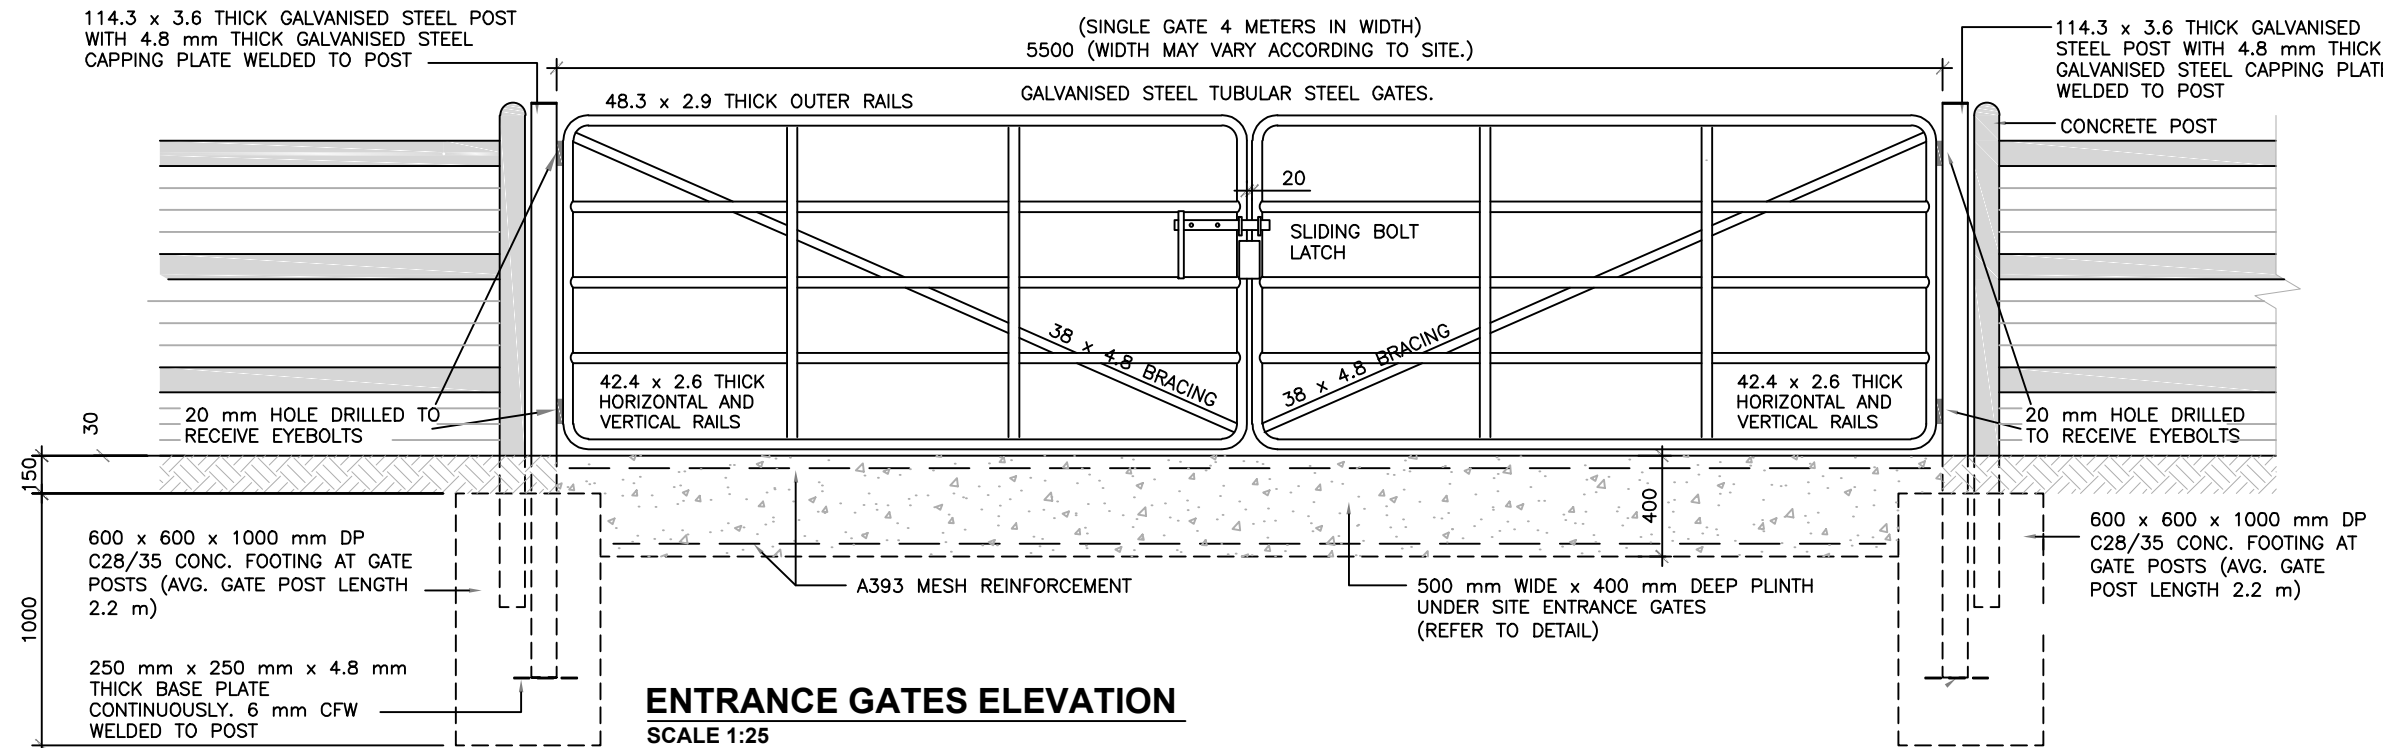

**ENTRANCE GATES ELEVATION**

SCALE 1:25

P01	15.11.24	Issued For Planning	JK	PC	
REV	DATE	DESCRIPTION	BY	APP	
CLIENT					
Brittas Wind Farm Ltd.					

**MWP**  
ENGINEERING AND ENVIRONMENTAL CONSULTANTS  
CORK | TRALEE | LONDON | LIMERICK  
mwp.ie

PROJECT:  
Brittas Wind Farm

TITLE:  
Concrete Post & Rail Fence Details  
(Property Fence)

DRAWN: JK	CHECKED: CMcL	APPROVED: PC
PROJECT NUMBER: 23318	DATE: June 2024	SCALE @ A3: As Shown
STATUS DESCRIPTION FOR INFORMATION		STATUS: S2
DRAWING NUMBER: 23318 - MWP - 00 - 00 - DR - C - 5425		REV: P01