



DO NOT SCALE FROM THIS DRAWING. USE FIGURED DIMENSIONS IN ALL CASES. VERIFY DIMENSIONS ON SITE AND REPORT ANY DISCREPANCIES TO THE DESIGNERS IMMEDIATELY. THIS DRAWING TO BE READ IN CONJUNCTION WITH THE DESIGNERS SPECIFICATION. © THIS DRAWING IS COPYRIGHT AND MAY ONLY BE REPRODUCED WITH THE DESIGNERS PERMISSION.

- NOTES:
1. ALL DRAWINGS ARE TO BE READ IN CONJUNCTION WITH ALL RELEVANT SPECIFICATIONS, BILLS OF QUANTITIES, ARCHITECTURAL, SERVICES AND ENGINEERING DRAWINGS.
  2. ALL LEVELS ARE IN METRES RELATED TO ORDNANCE DATUM MALIN HEAD.
  3. ANY DISCREPANCIES BETWEEN THESE DOCUMENTS SHALL BE BROUGHT TO THE ATTENTION OF THE ENGINEER.
  4. DRAWINGS ARE NOT TO BE SCALED.
  5. ALL DIMENSIONS ARE IN MILLIMETRES, UNLESS NOTED OTHERWISE.

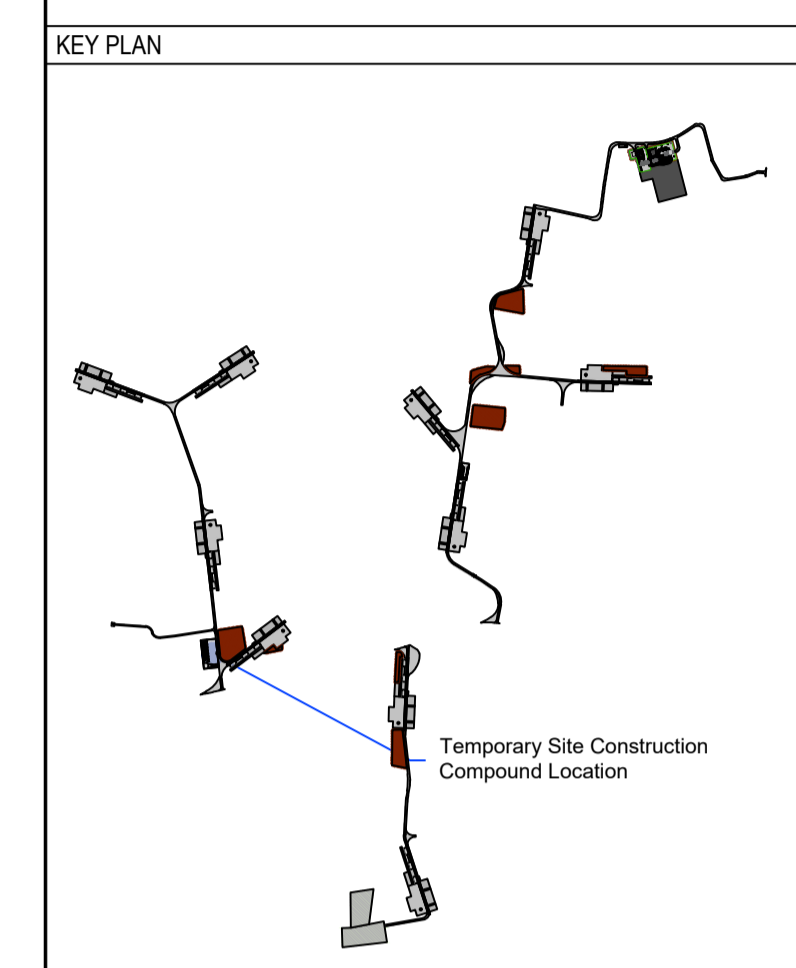

PO1	15.11.24	Issued For Planning	JK	PC
REV	DATE	DESCRIPTION	BY	APP
PROJECT:				
Brittas Wind Farm				
TITLE:				
Temporary Site Construction Compound No. 1 Layout and Building Details				
CLIENT:				
Brittas Wind Farm Ltd.				
DRAWN:				
JK				
CHECKED:				
CMcL				
APPROVED:				
PC				
PROJECT NUMBER:				
22318				
DATE:				
May 2024				
SCALE @ A1:				
As Shown				
STATUS DESCRIPTION:				
FOR INFORMATION				
STATUS:				
S2				
DRAWING NUMBER:				
22318 - MWP - 00 - 00 - DR - C - 5411				
REV:				
P01				






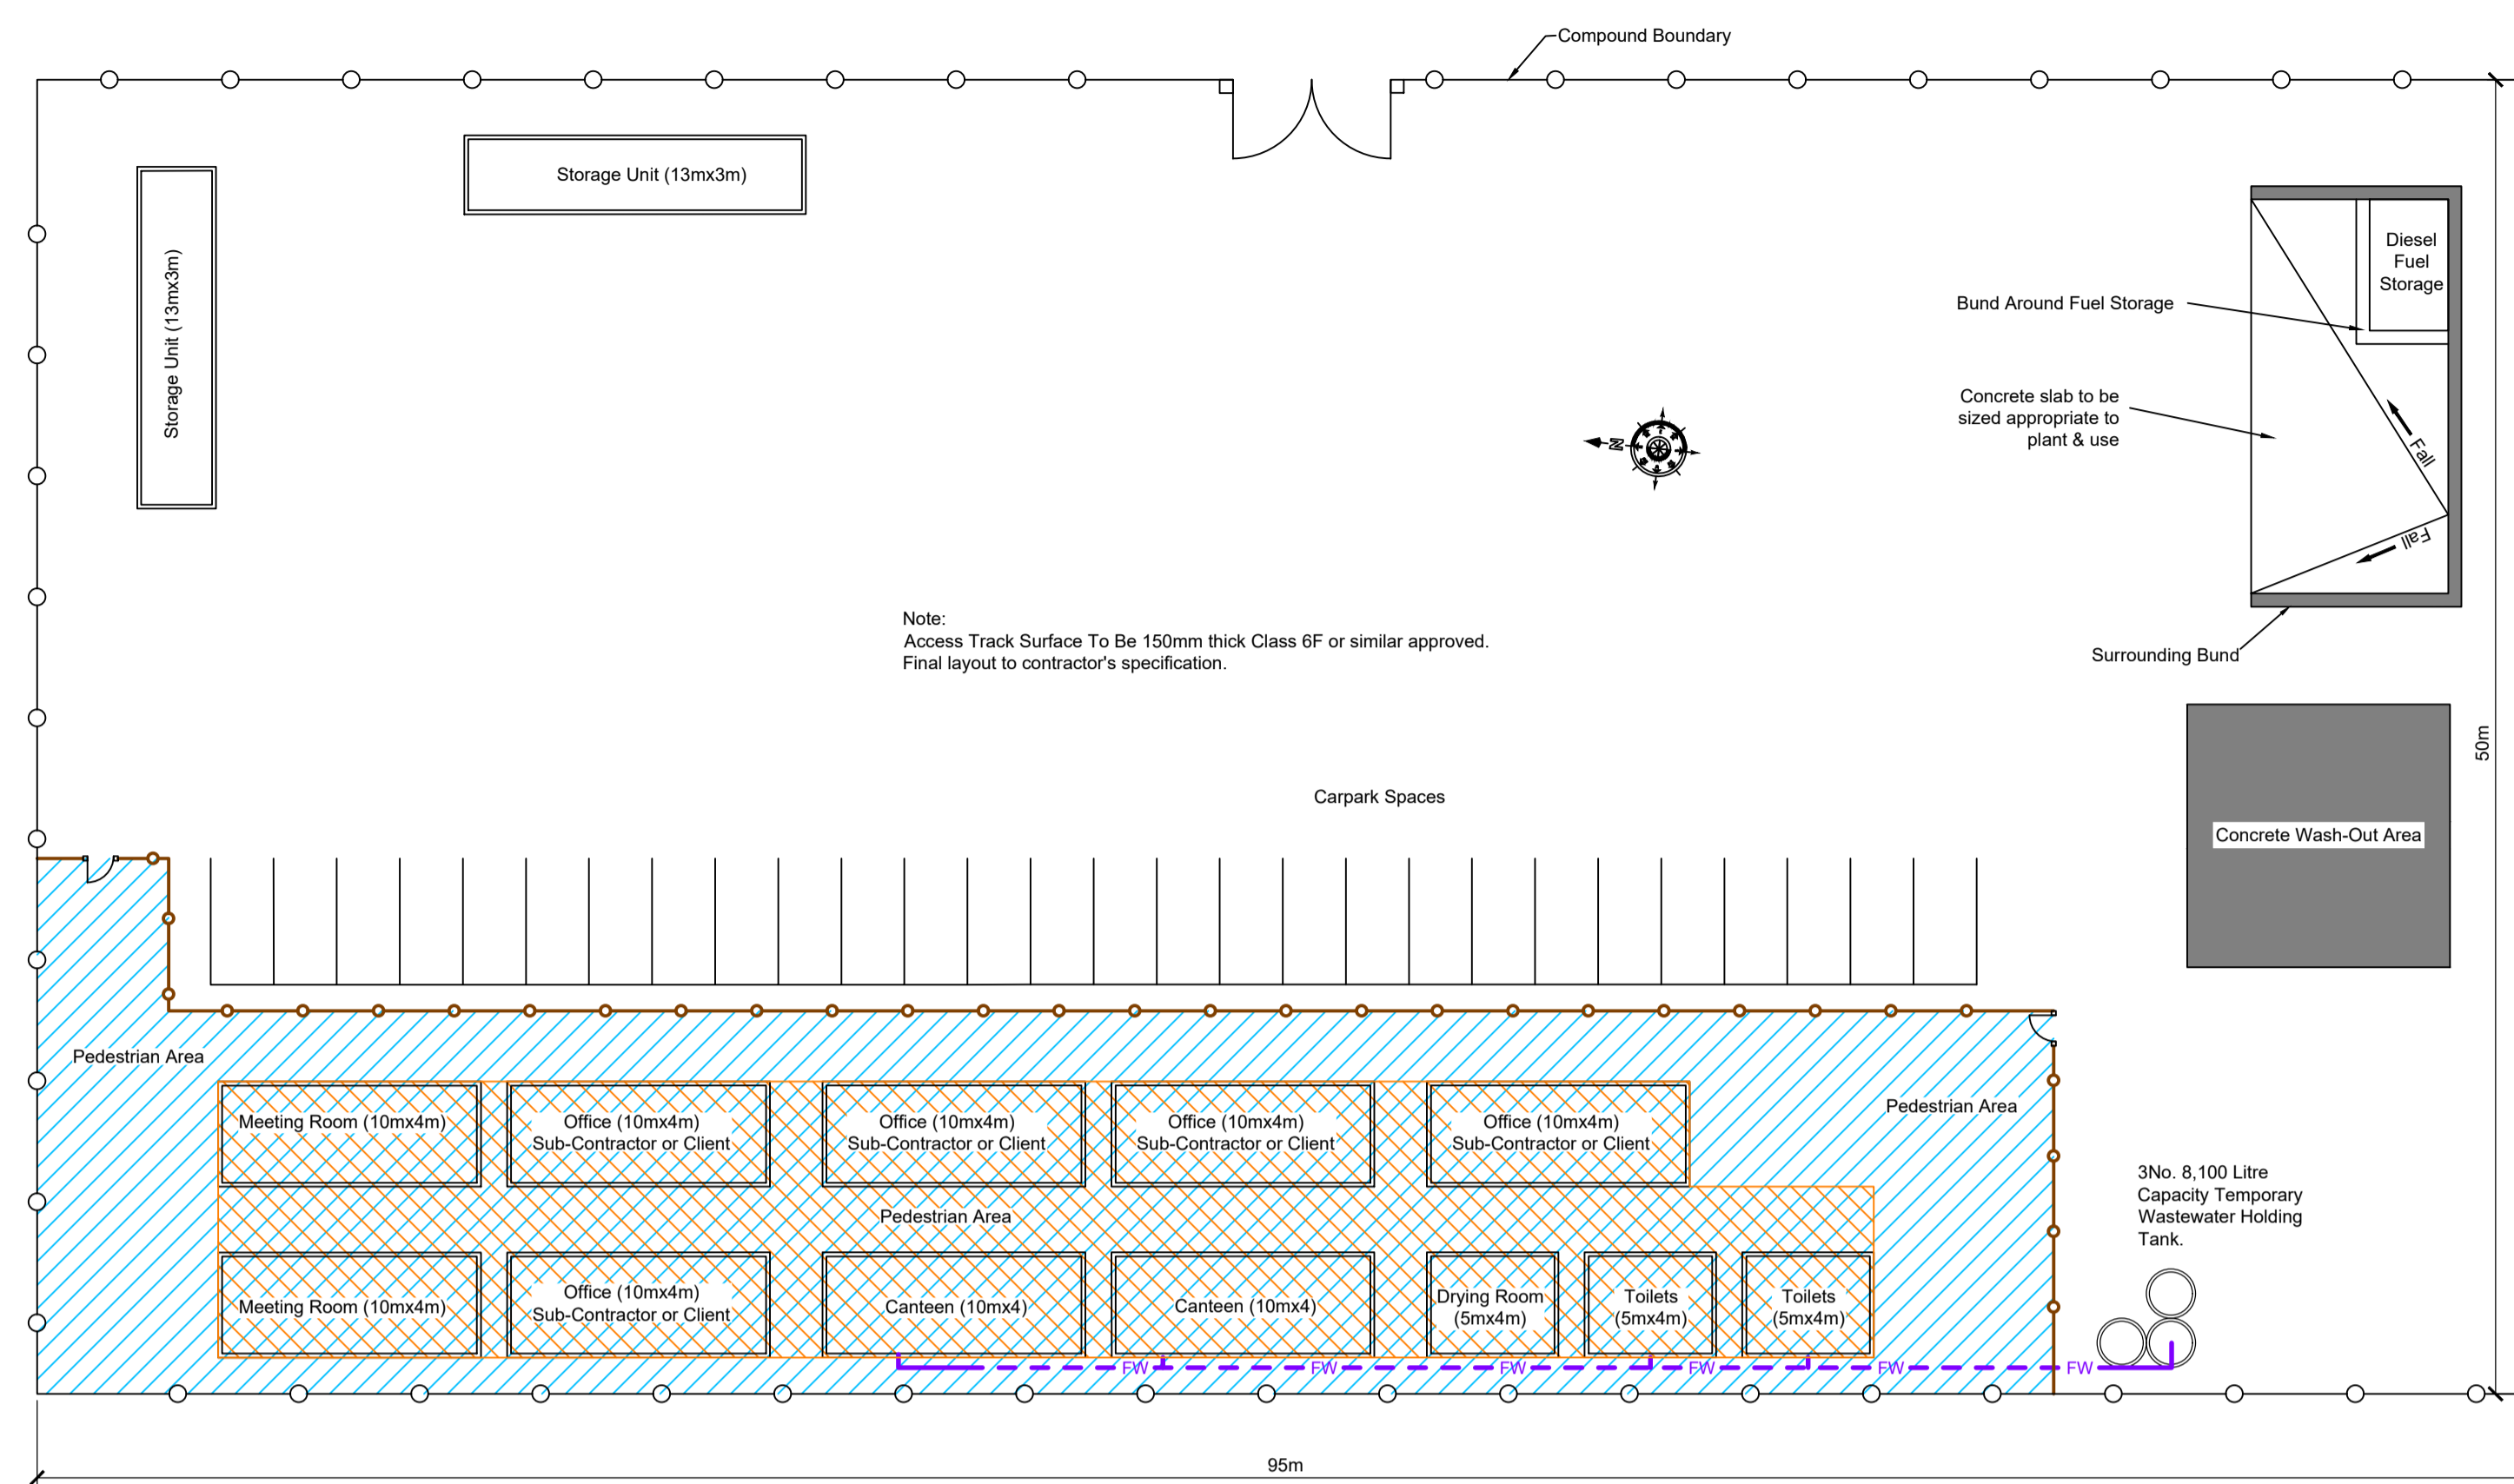


Temporary Site Construction Compound No.1 Layout Scale 1:250

Pedestrian Area  
 Roofed Area Over Containers



Storage Unit To Be Used On Site

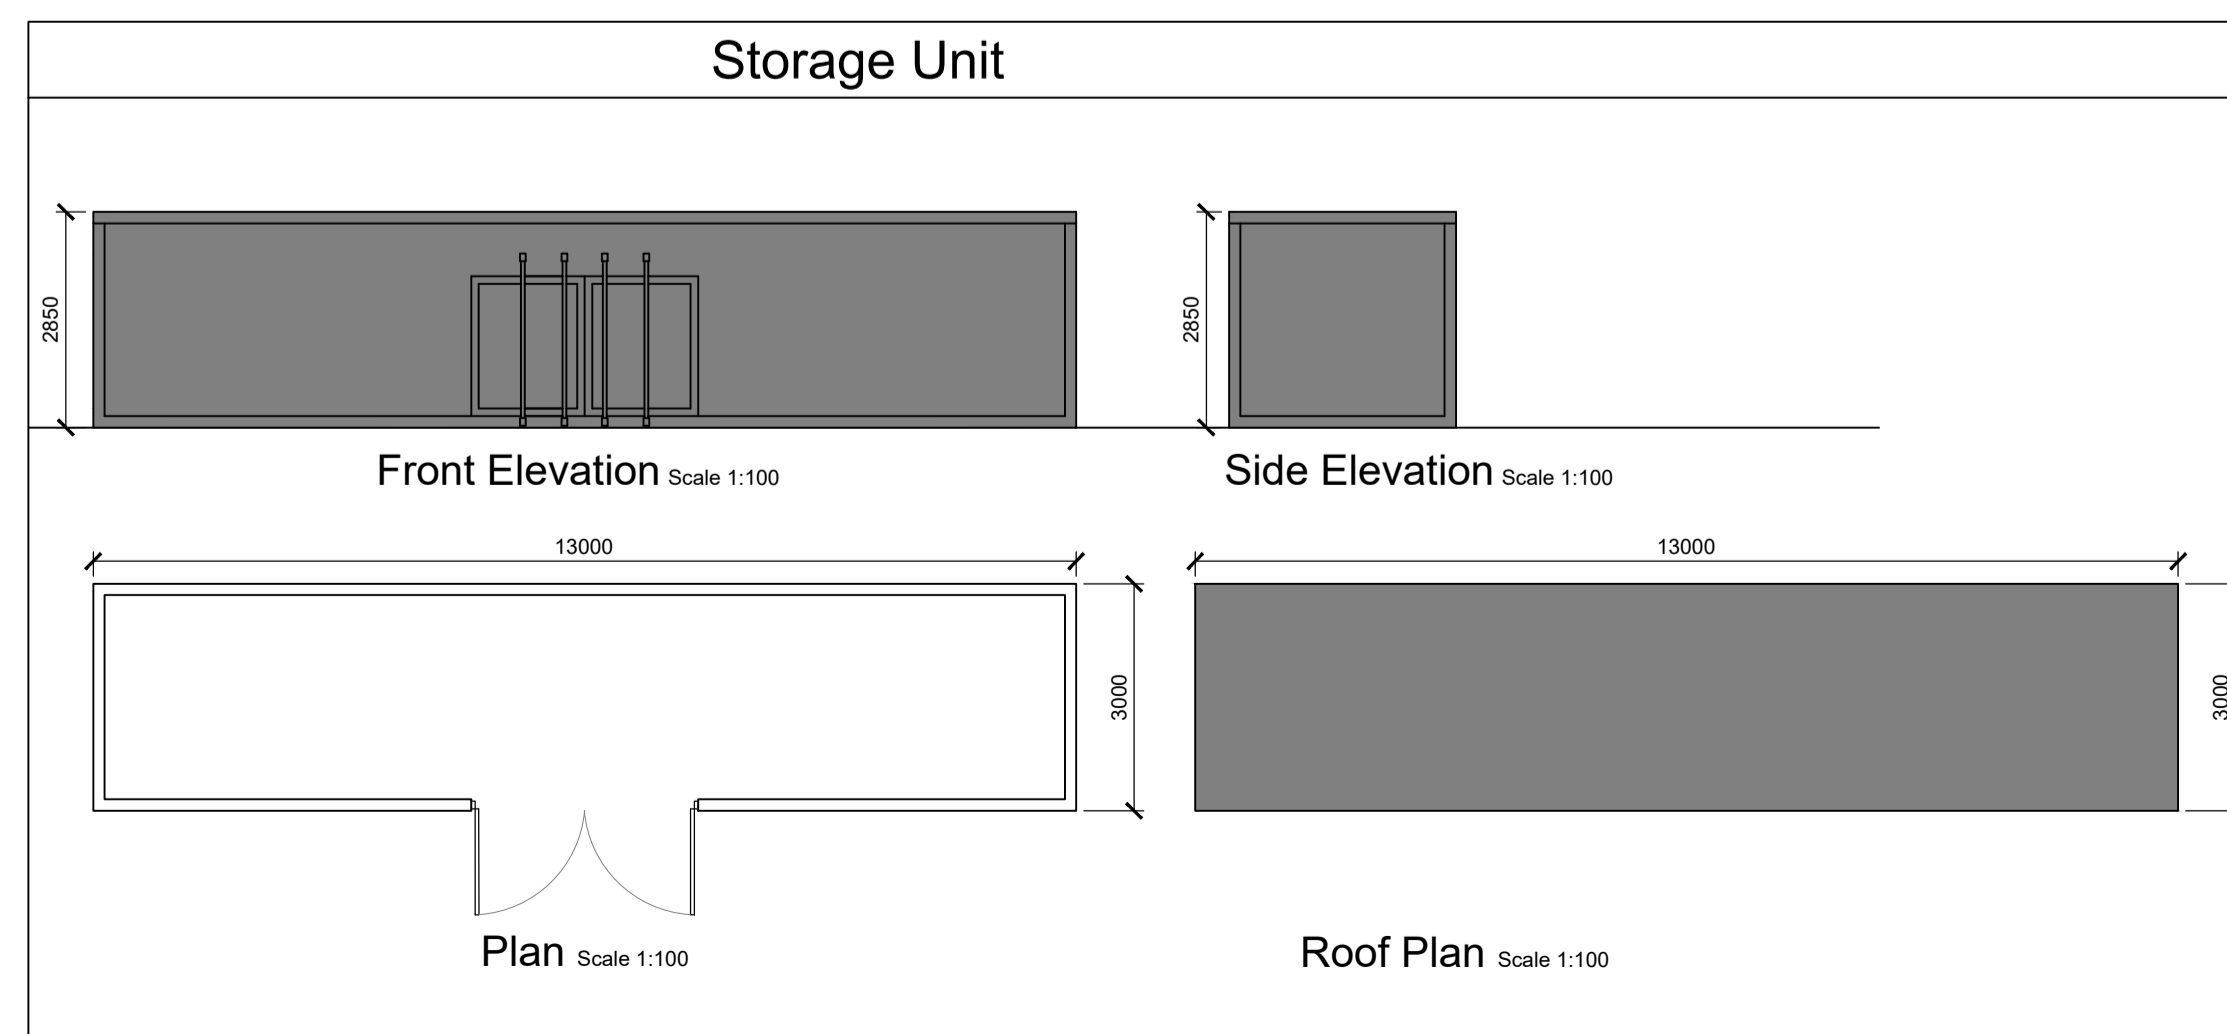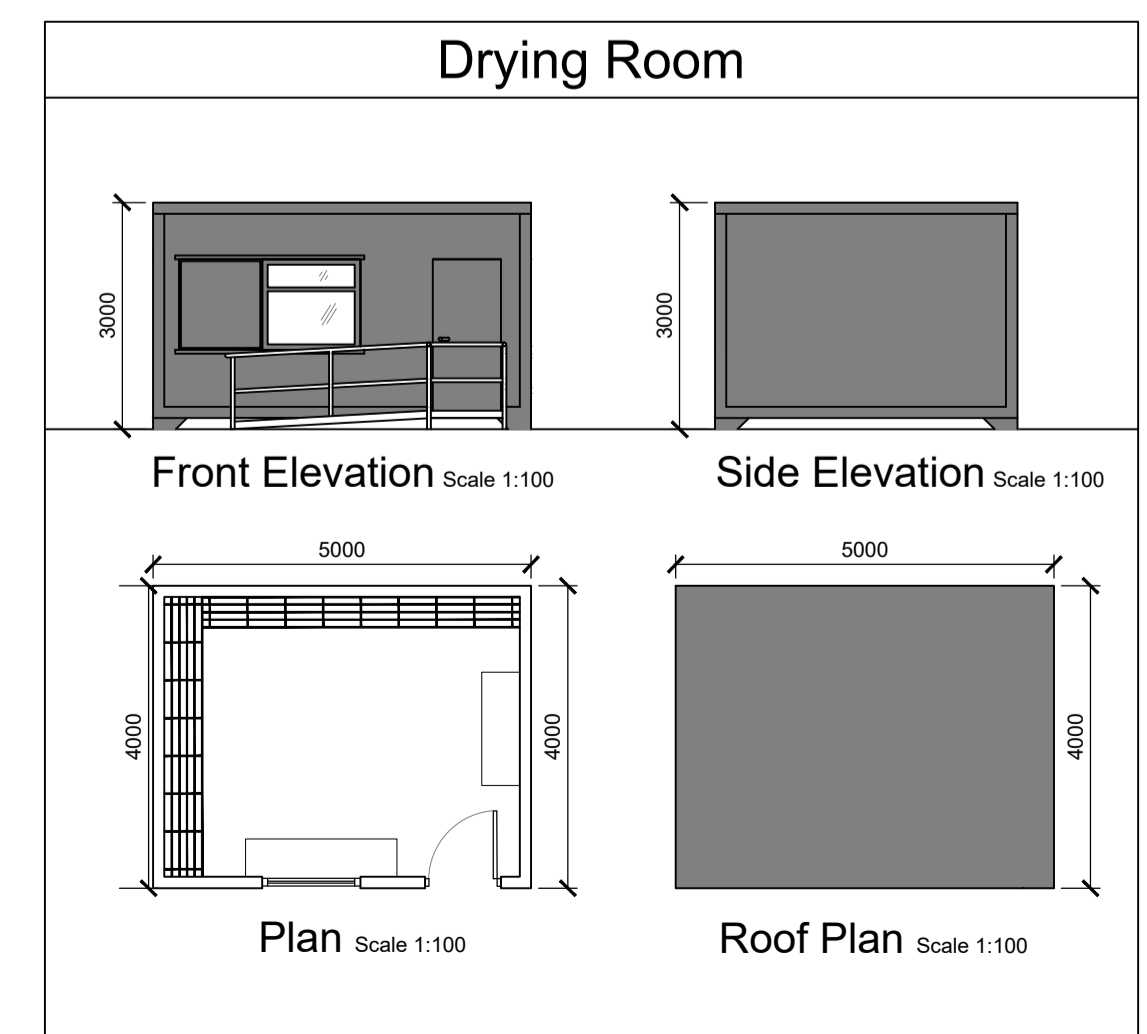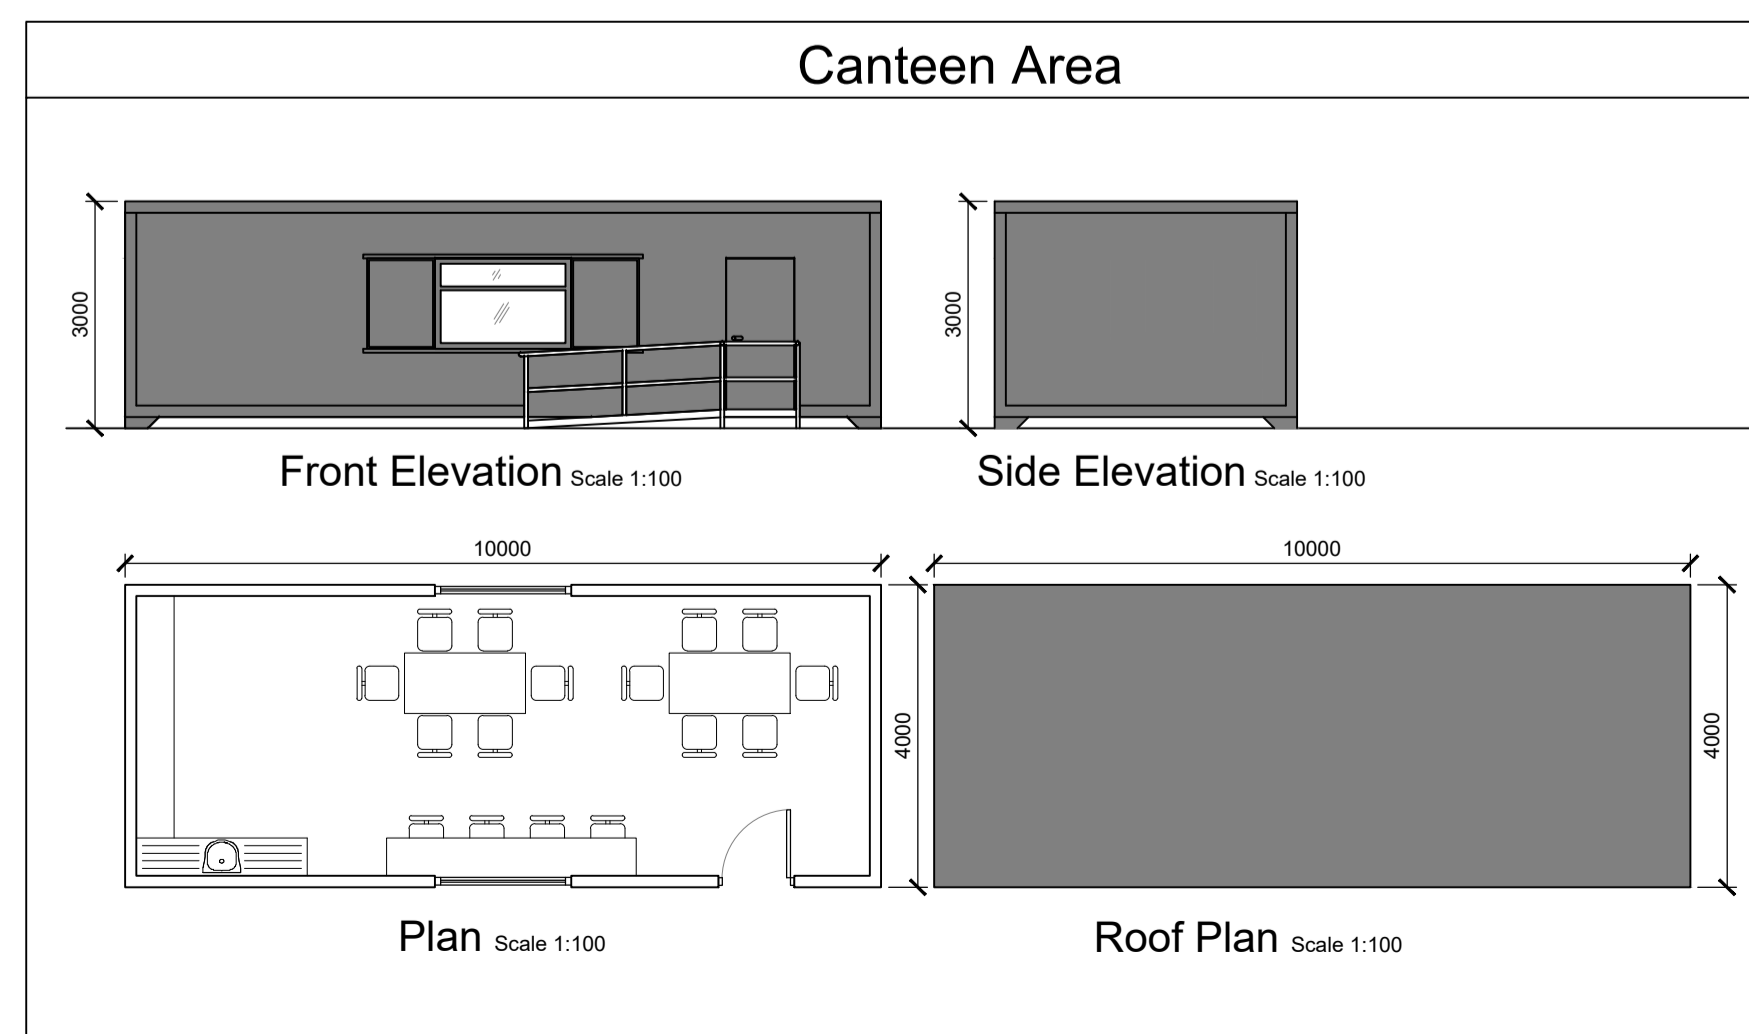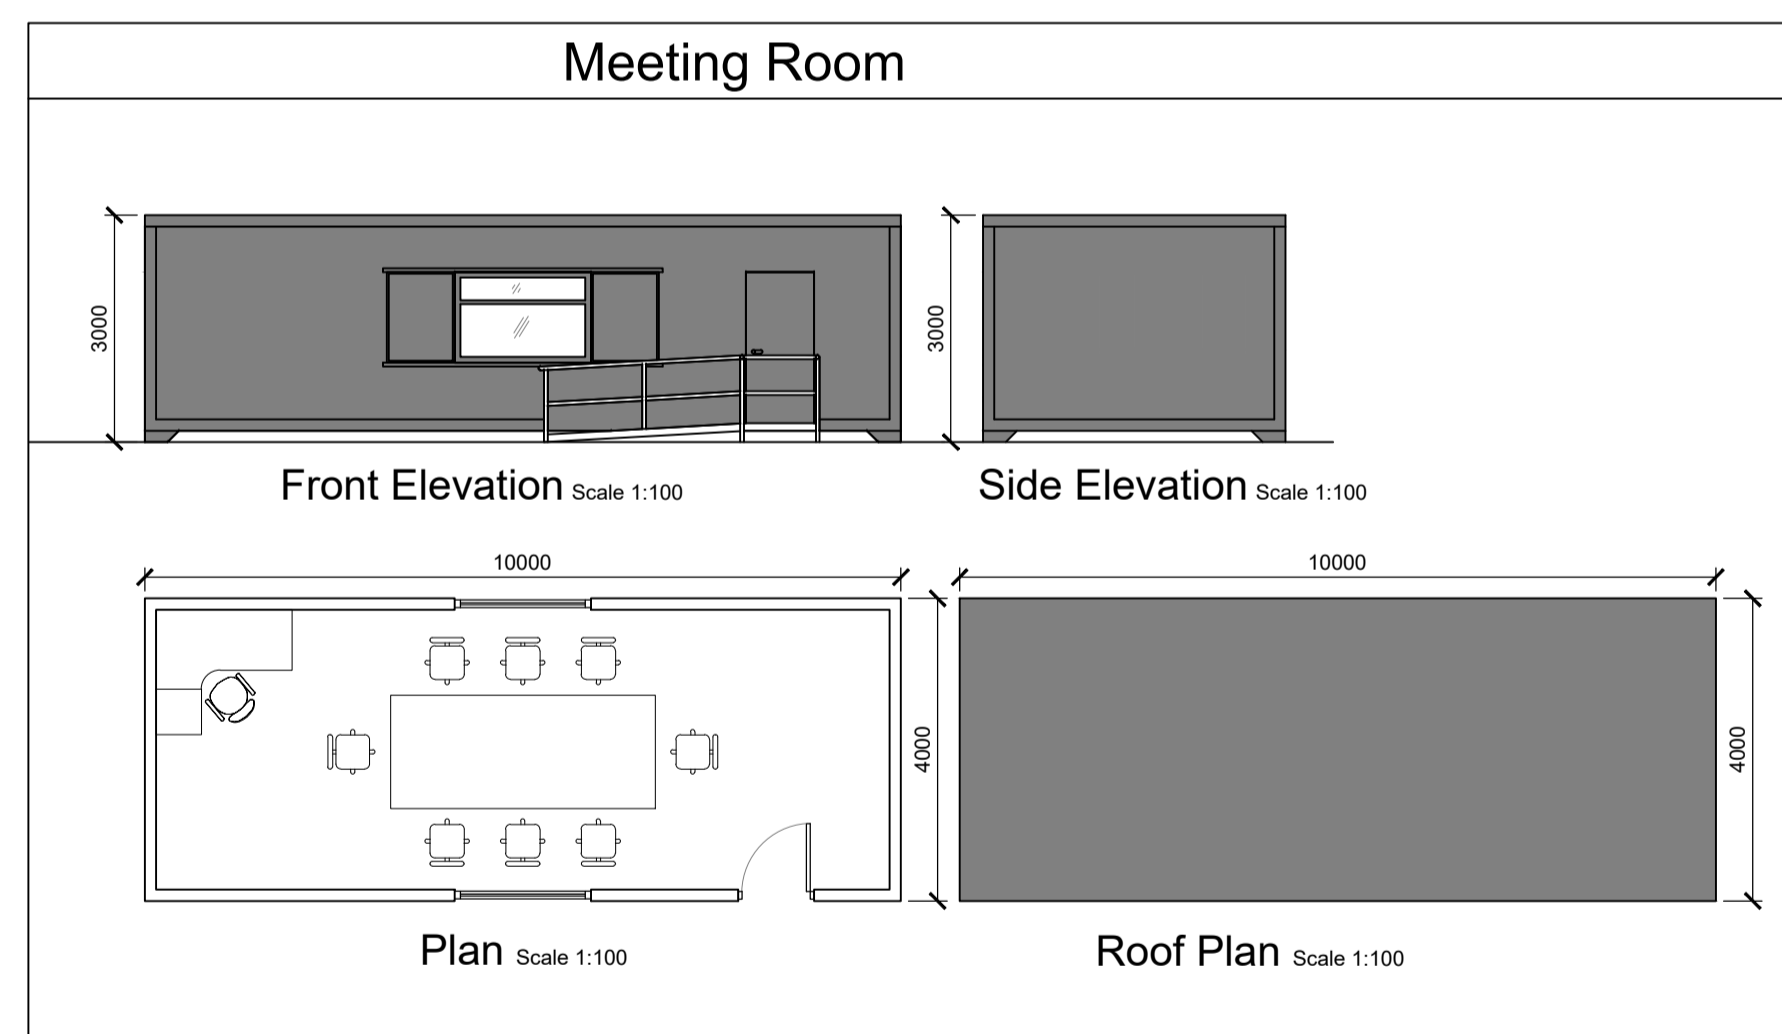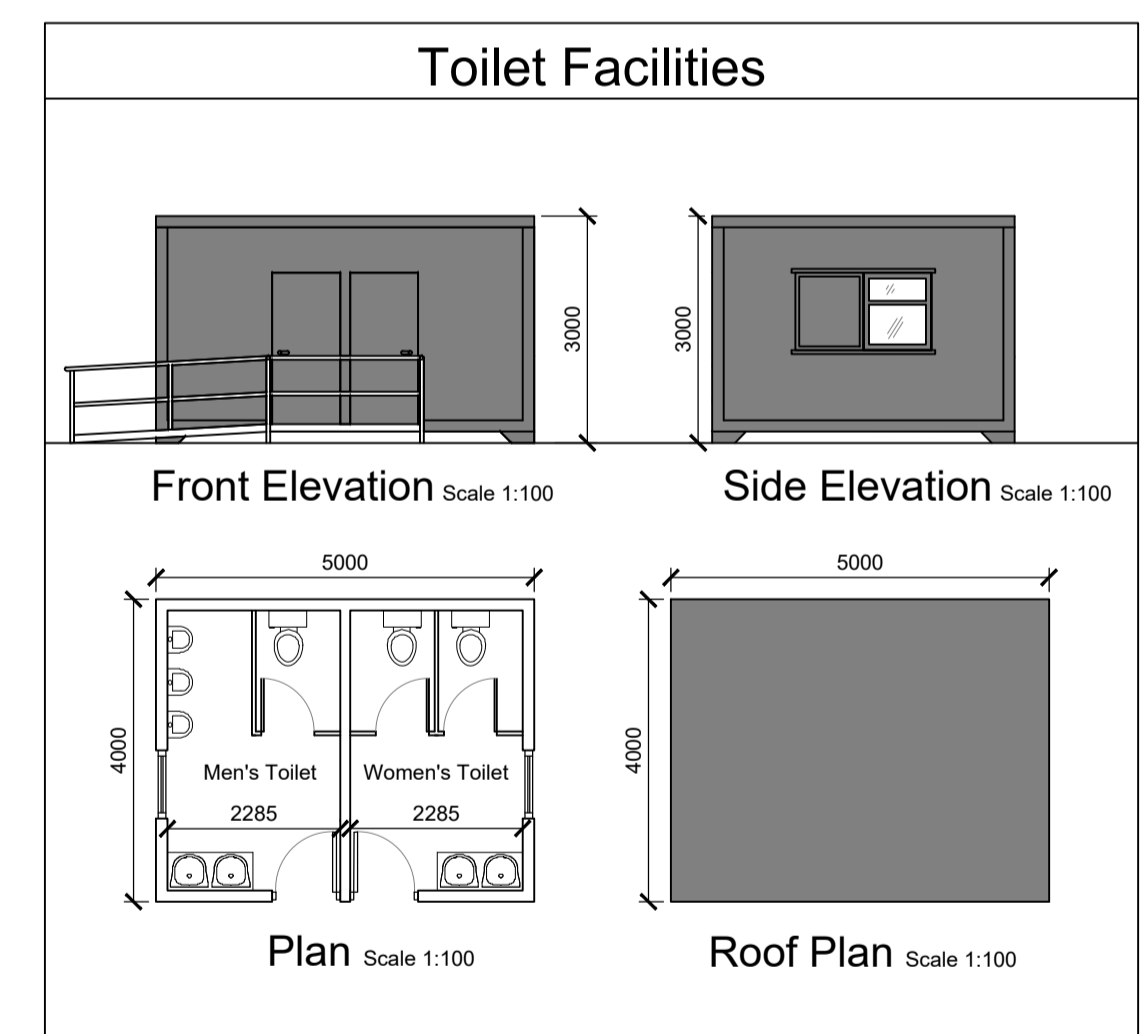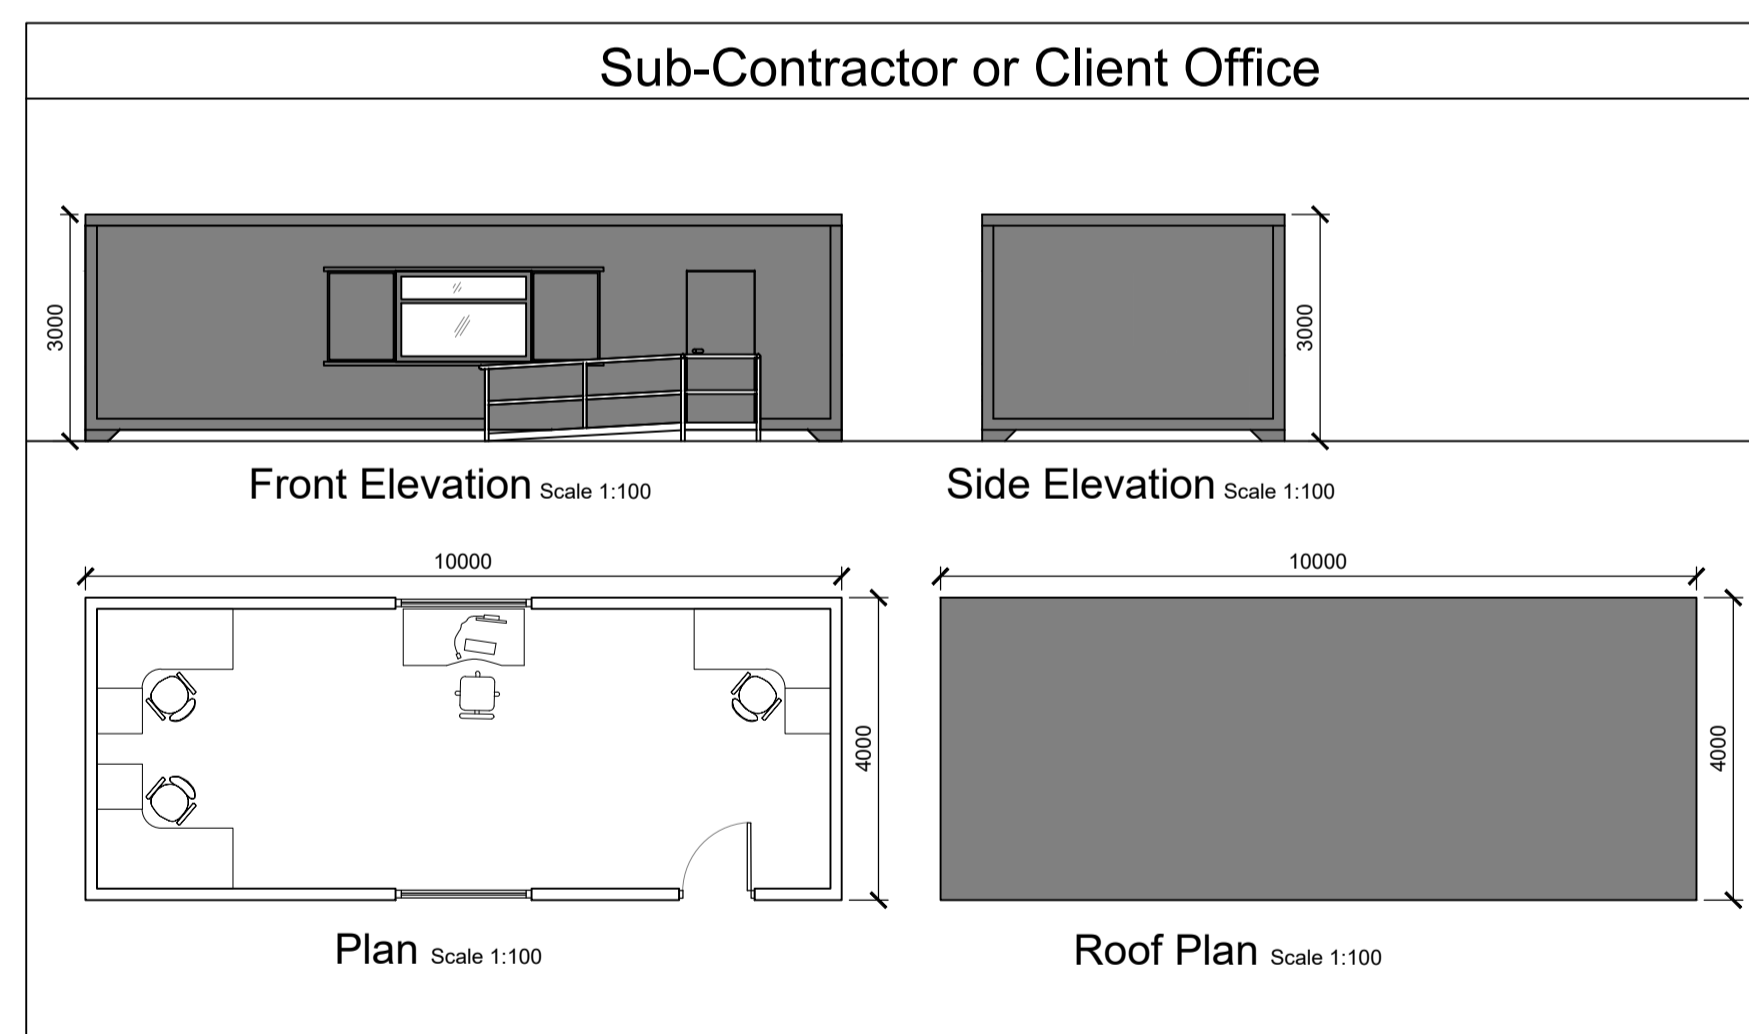

PO1	15.11.24	Issued For Planning	JK	PC
REV	DATE	DESCRIPTION	BY	APP
PROJECT:				
Brittas Wind Farm				
TITLE:				
Temporary Site Construction Compound No. 1 Layout and Building Details				
CLIENT:				
Brittas Wind Farm Ltd.				
DRAWN:				
JK				
CHECKED:				
CMcL				
APPROVED:				
PC				
PROJECT NUMBER:				
22318				
DATE:				
May 2024				
SCALE @ A1:				
As Shown				
STATUS DESCRIPTION:				
FOR INFORMATION				
STATUS:				
S2				
DRAWING NUMBER:				
22318 - MWP - 00 - 00 - DR - C - 5411				
REV:				
P01				