

BORROW PIT 1 PLAN

Scale 1:250


If Applicable : Ordnance Survey Ireland Licence No. EN 0001220 © Ordnance Survey Ireland and Government of Ireland

- Legend (Plan)**

 - Wind Farm Road Center Alignment
 - Proposed Wind Farm Access Track
 - Existing Road To Be Upgraded
 - Top of Borrow Pit
 - Base of Borrow Pit
 - Borrow Pit Cut Slope
 - Indicative Location of Roadside Swale
 - Indicative Interceptor Ditch With Diffuse Outflow
 - Stilling Pond With Diffuse Outflow
 - Spreader

Legend (Sections)

 - Existing Ground
 - Proposed Borrow Pit
 - Borrow Pit Cut Area

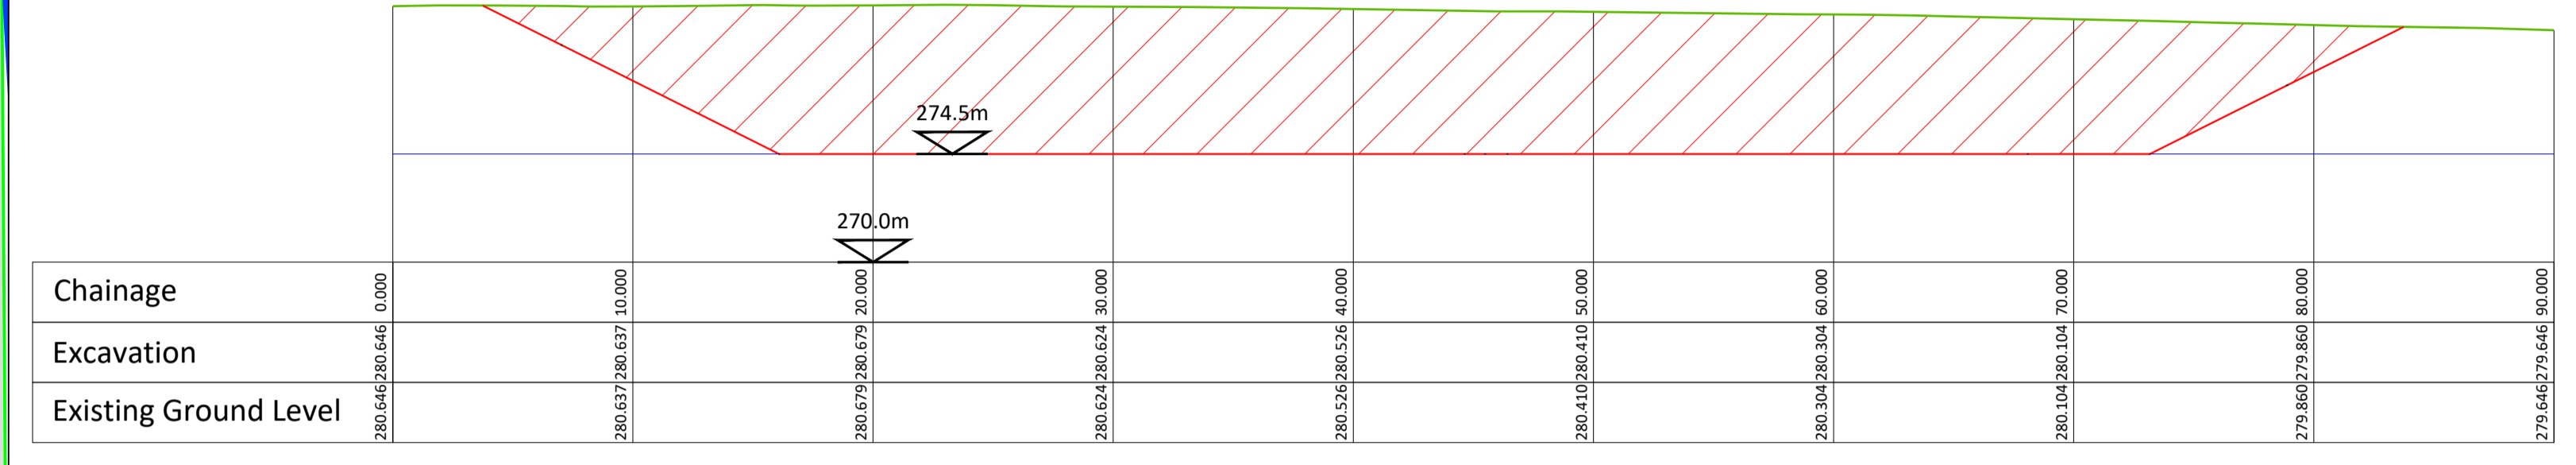


BORROW PIT 1 SECTION A-A

Scale 1:250


Cut/Fill Summary

Name	Cut Factor	Fill Factor	2d Area	Cut	Fill	Net
BorrowPit1	1.000	1.000	6400.000sq.m	26307.334 Cu. M.	0.000 Cu. M.	26307.334 Cu. M.<Cut>
Totals			6400.000sq.m	26307.334 Cu. M.	0.000 Cu. M.	26307.334 Cu. M.<Cut>

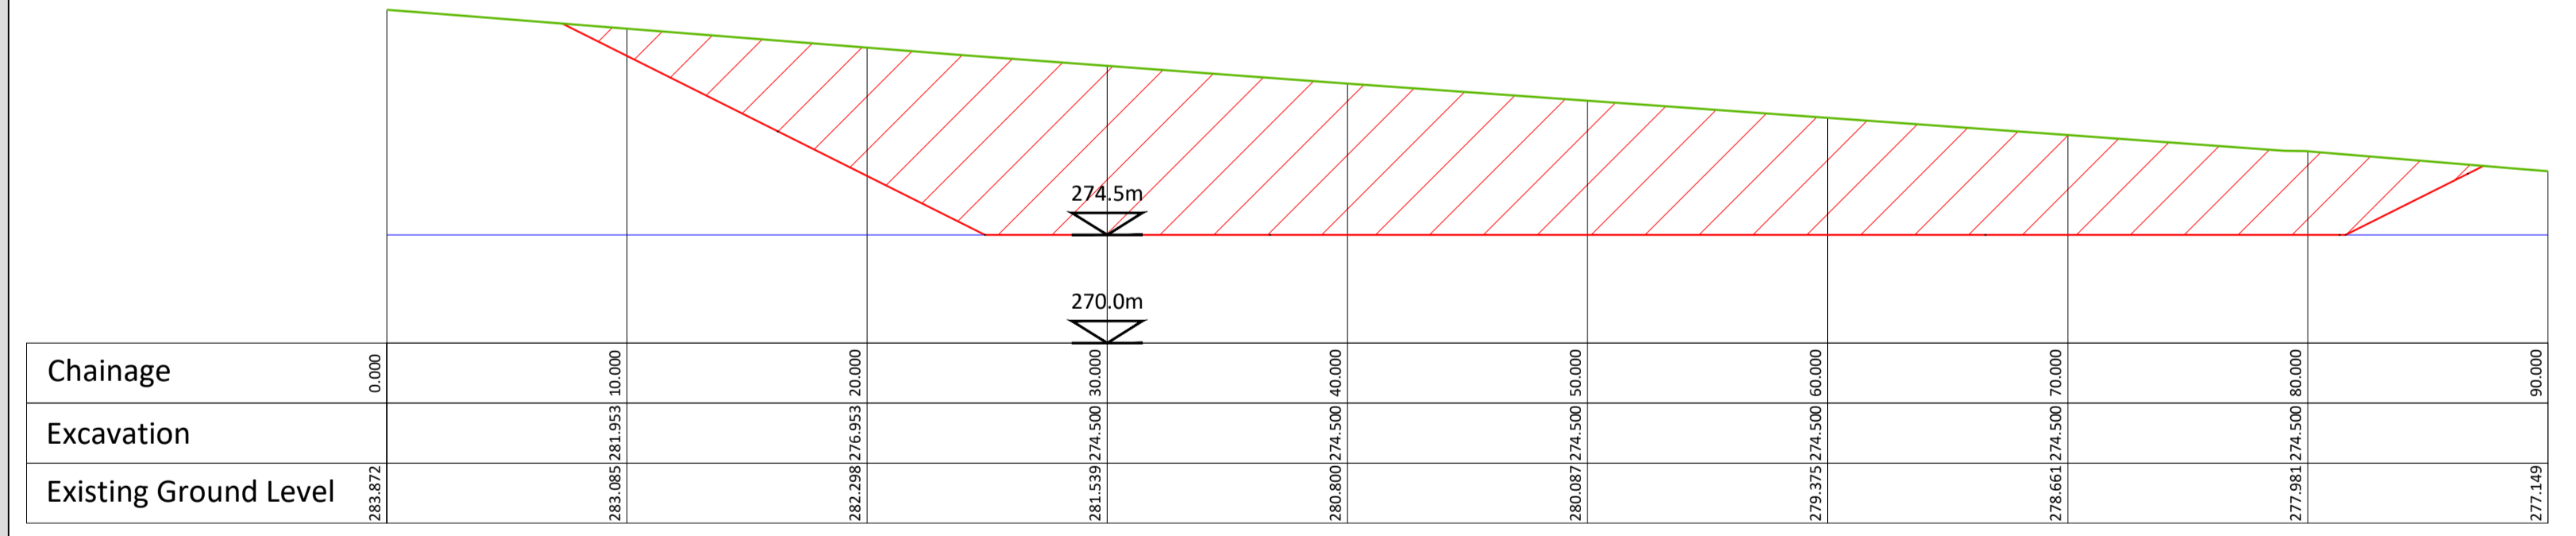

BORROW PIT 1 SECTION B-B

Scale 1:250

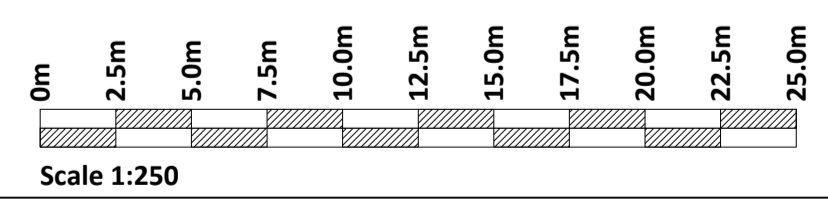

No part of this document may be reproduced or transmitted in any form or stored in any retrieval system of any nature without the written permission of Fehily Timoney & Company as copyright holder except as agreed for use on the project for which the document was originally issued. Do not scale. Use figured dimensions only. If in doubt - Ask!

Rev.	Description	App By	Date
A	ISSUE FOR PLANNING APPLICATION	JD	20.01.20
B	ISSUE FOR PLANNING APPLICATION	JD	19.11.20

<p>PROJECT</p> <p>COOM GREEN ENERGY PARK</p>	<p>CLIENT</p> <p>CROOM GREEN ENERGY PARK LIMITED</p>												
<p>SHEET</p> <p>BORROW PIT 1 - PLAN & SECTIONS</p>	<table style="width: 100%; border-collapse: collapse;"> <tr> <td style="width: 25%;">Date</td> <td style="width: 25%;">20.01.20</td> <td style="width: 25%;">Project number</td> <td style="width: 25%;">P20-099</td> </tr> <tr> <td>Drawn by</td> <td>SOC</td> <td>Drawing Number</td> <td rowspan="2" style="text-align: center; font-weight: bold;">P20-099-0300-0010</td> </tr> <tr> <td>Checked by</td> <td>JD</td> <td>Rev</td> <td style="text-align: center; font-weight: bold;">B</td> </tr> </table>	Date	20.01.20	Project number	P20-099	Drawn by	SOC	Drawing Number	P20-099-0300-0010	Checked by	JD	Rev	B
Date	20.01.20	Project number	P20-099										
Drawn by	SOC	Drawing Number	P20-099-0300-0010										
Checked by	JD	Rev		B									

O:\ACAD\2020\P20-099\P20-099-0300-0010

08 December 2020