

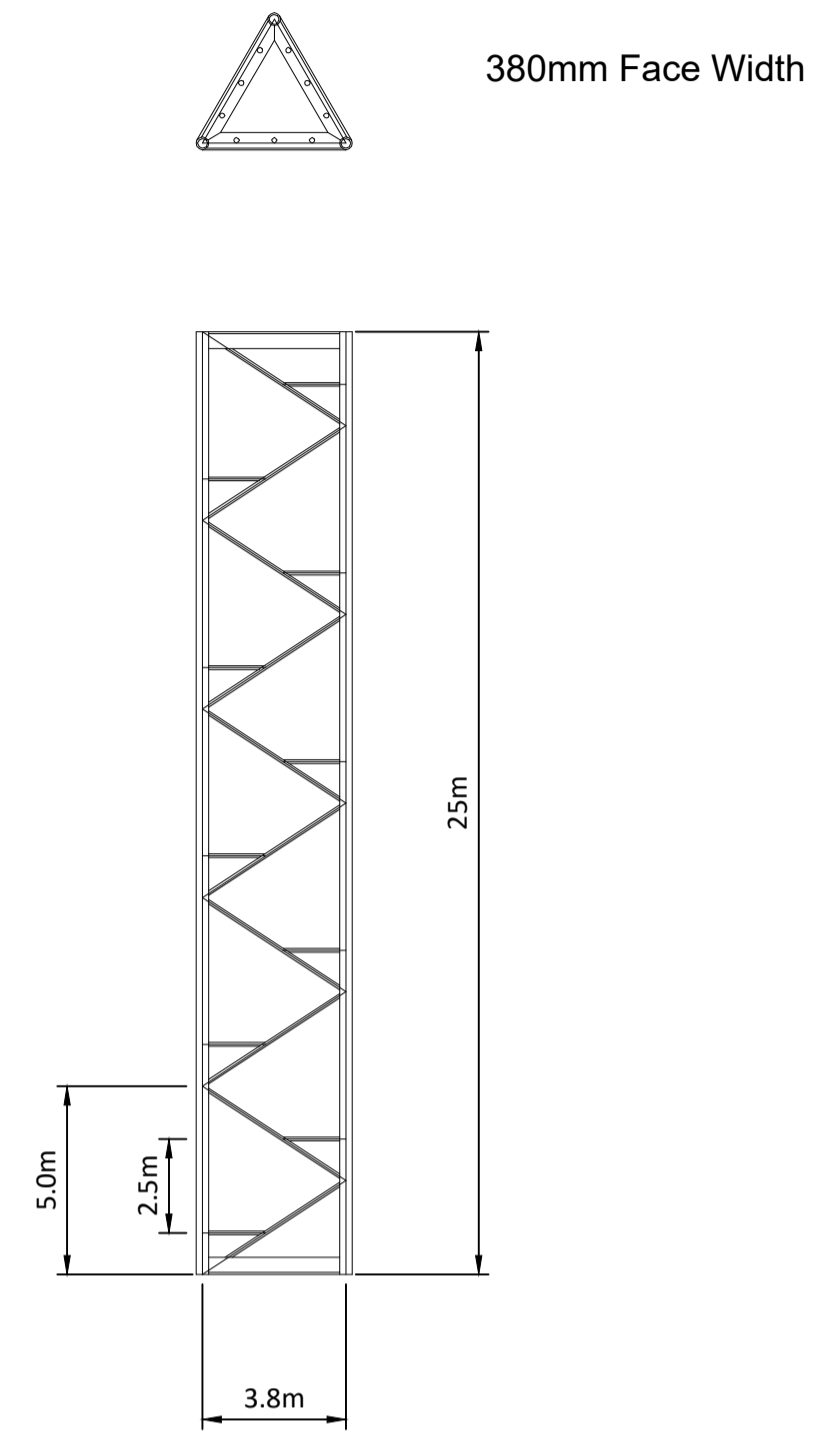


Notes:  
 All CHS Sections are hot rolled, steel grade S355J2H  
 All solid rods & RSA frames are steel grade S275JR  
 All structural steelwork is hot dipped galvanised to: BS EN ISO 1461:2009

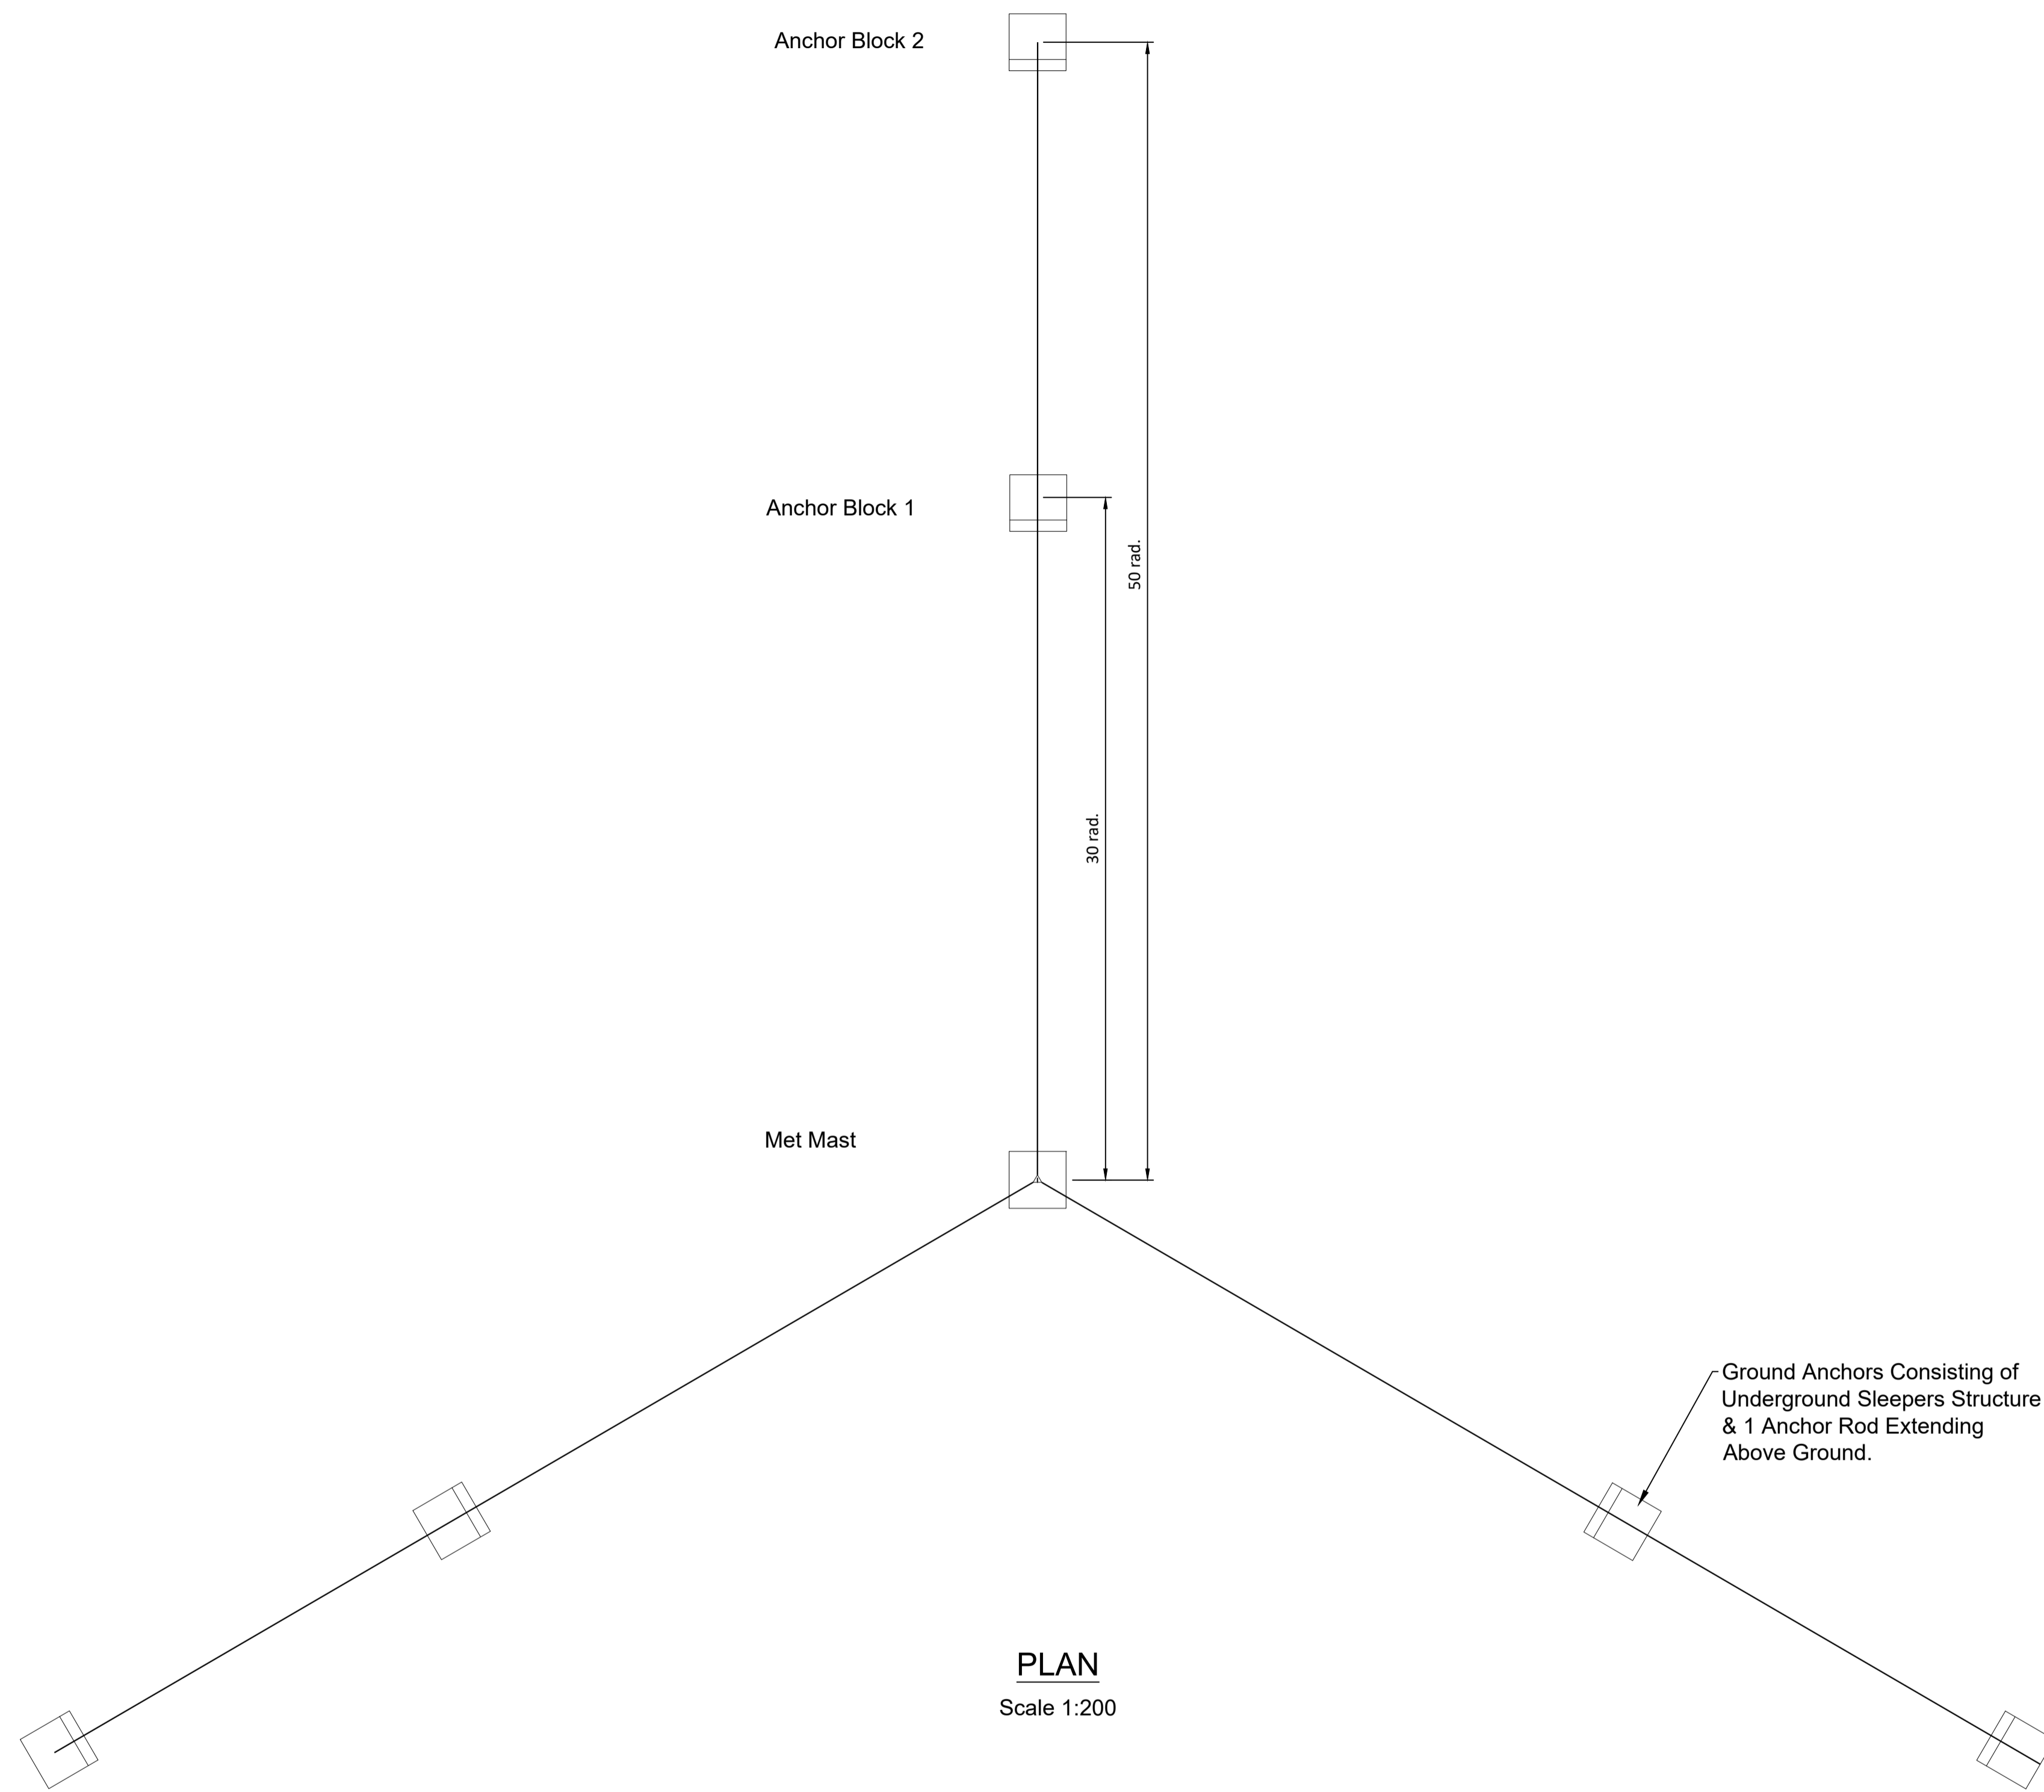

2.5m Section Detail  
 Scale 1:200

PLAN  
 Scale 1:200

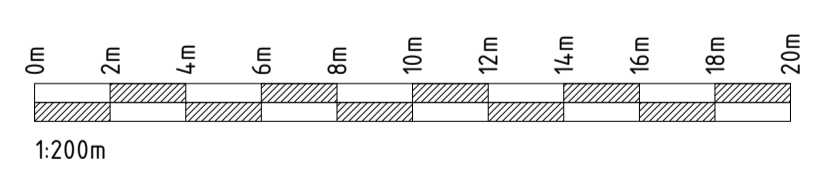

If Applicable : Ordnance Survey Ireland Licence No. EN 0001220 © Ordnance Survey Ireland and Government of Ireland



No part of this document may be reproduced or transmitted in any form or stored in any retrieval system of any nature without the written permission of Fehily Timoney & Company as copyright holder except as agreed for use on the project for which the document was originally issued. Do not scale. Use figured dimensions only. If in doubt - Ask!

Rev.	Description	App By	Date
A	ISSUE FOR PLANNING APPLICATION	JH	13.01.20

PROJECT	COOM GREEN ENERGY PARK			CLIENT	CROOM GREEN ENERGY PARK LIMITED		
SHEET	100m MET MAST DETAILS SHEET 2 OF 2			Date	13.01.20	Project number	P20-099
				Scale (@ A1-)	1:200		
				Drawn by	CS	Drawing Number	P20-099-0300-0014
				Checked by	TB		
							Rev
							A

O:\ACAD\2020\P20-099\P20-099-0300-0014

08 December 2020