













DO NOT SCALE FROM THIS DRAWING. USE FIGURED DIMENSIONS IN ALL CASES. VERIFY DIMENSIONS ON SITE AND REPORT ANY DISCREPANCIES TO THE DESIGNERS IMMEDIATELY. THIS DRAWING IS COPYRIGHT AND MAY ONLY BE REPRODUCED WITH THE DESIGNERS PERMISSION.



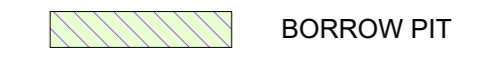
NOTES:

1. ALL DRAWINGS ARE TO BE READ IN CONJUNCTION WITH ALL RELEVANT SPECIFICATIONS, BILLS OF QUANTITIES, ARCHITECTURAL, SERVICES AND ENGINEERING DRAWINGS.
2. ALL LEVELS ARE IN METRES RELATED TO ORDNANCE DATUM MALIN HEAD.
3. ANY DISCREPANCIES BETWEEN THESE DOCUMENTS SHALL BE BROUGHT TO THE ATTENTION OF THE ENGINEER.
4. DRAWINGS ARE NOT TO BE SCALED.
5. ALL DIMENSIONS ARE IN MILLIMETRES, UNLESS NOTED OTHERWISE.

LEGEND:


-  PLANNING BOUNDARY (EDGED IN RED)
-  TURBINE HARDSTAND
-  ACCESS TRACK
-  SPOIL DEPOSITION AREA
-  BORROW PIT
-  INTERNAL WIND FARM CABLE ROUTE - CIRCUIT 1
-  INTERNAL WIND FARM CABLE ROUTE - CIRCUIT 2
-  INTERNAL WIND FARM CABLE ROUTE - CIRCUIT 3
-  110KV GRID CONNECTION ROUTE
-  110KV JOINT BAY
-  SITE NOTICE LOCATION
-  155M ROTOR DIAMETER OVERSAIL
SEE DRAWING 23318-MWP-00-00-DR-C-5401 FOR ALTERNATIVE TURBINE DIMENSIONS

KEY PLAN:

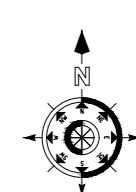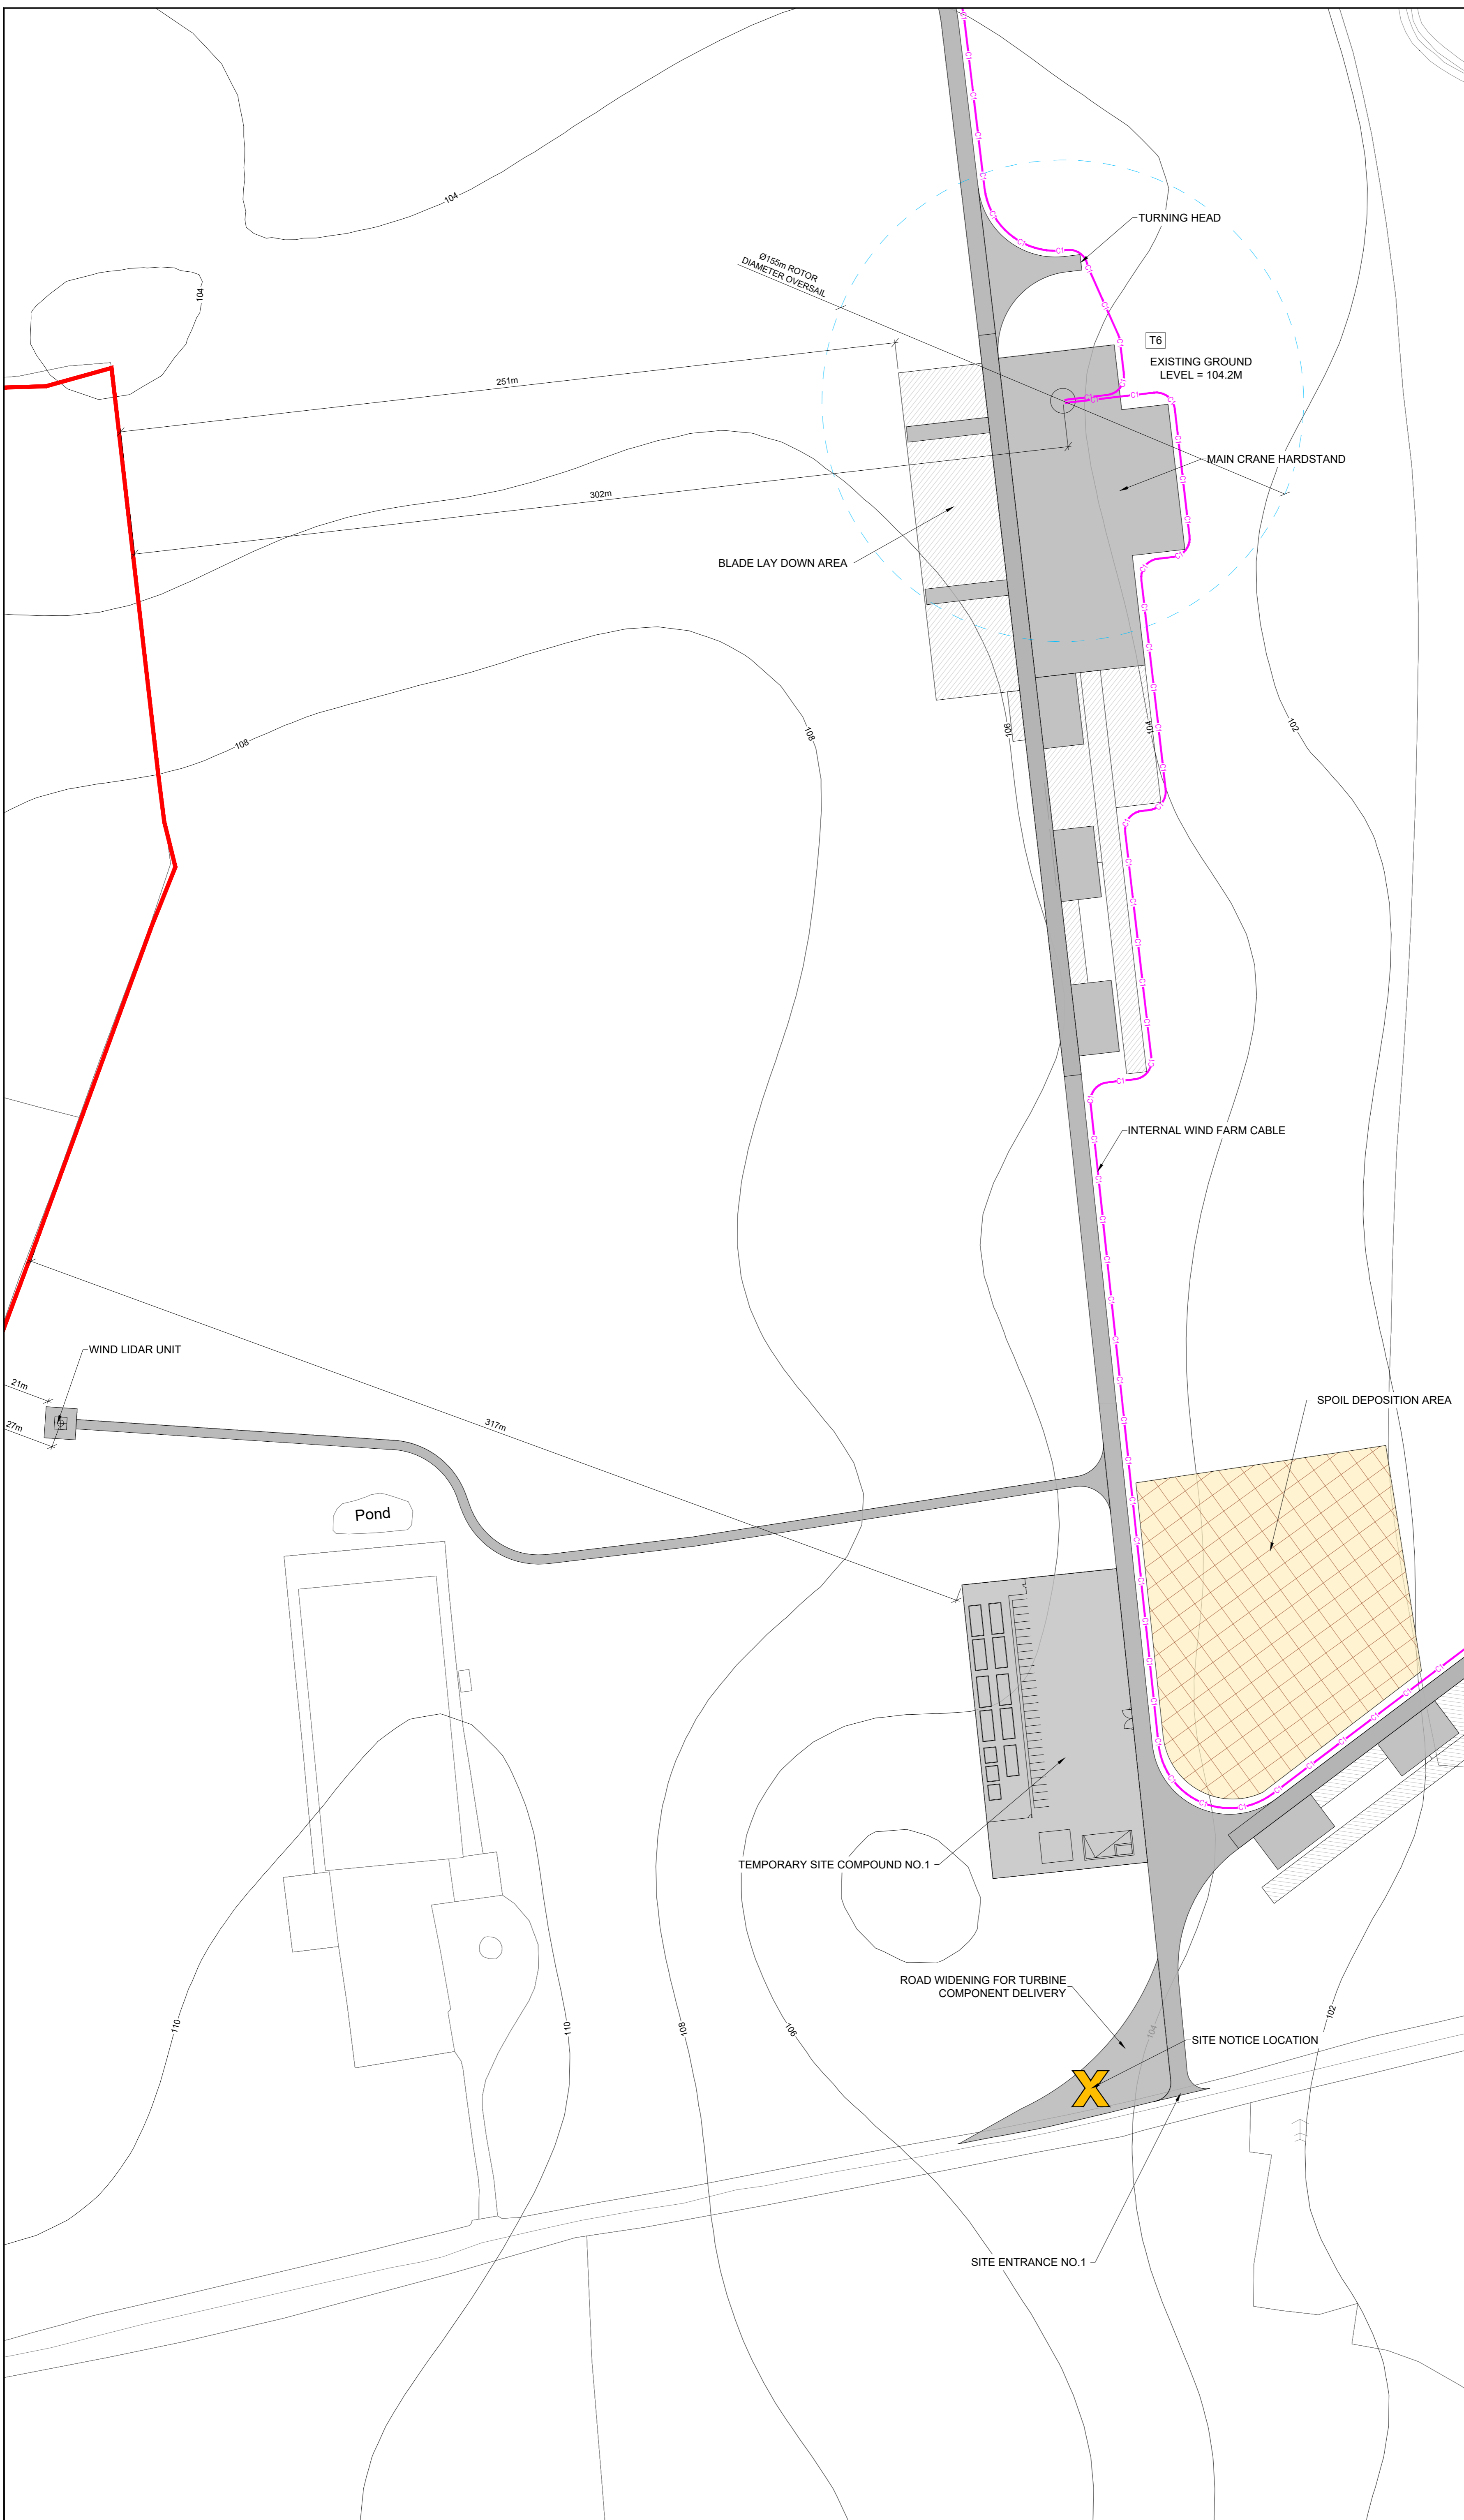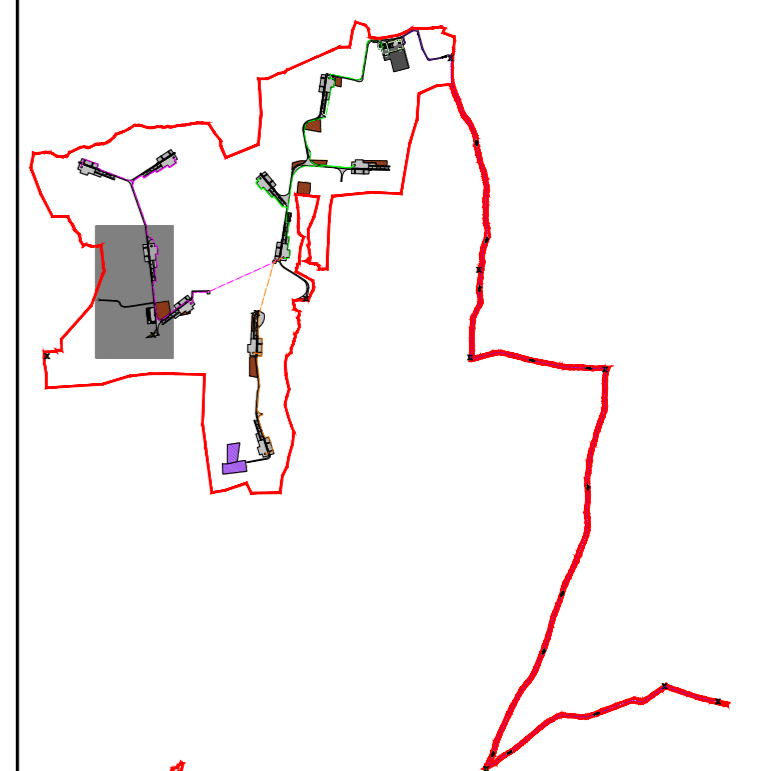

Map Reproduced From Tailte Éireann
By Permission Of The Government.
CYAL50332198

OSI SHEET NO:
4576-D, 4577, 4635-B, 4635-D, 4636, 4636-A,
4636-C, 4636-D, 4637, 4696-A, 4696-B & 4697-A

P01	15.11.24	Issued For Planning	JK	PC
REV	DATE	DESCRIPTION	BY	APP
PROJECT:				
BRITTAS WIND FARM				
TITLE:				
SITE LAYOUT - SHEET 2				
CLIENT:				
BRITTAS WIND FARM LTD.				
 MWP ENGINEERING AND ENVIRONMENTAL CONSULTANTS CORK TRALEE LONDON LIMERICK mwp.ie				
DRAWN:	CHECKED:	APPROVED:		
MV	JK	CMCL		
PROJECT NUMBER:	DATE:	SCALE @ A1:		
23318	May 2024	1 : 1000		
STATUS DESCRIPTION:			STATUS:	
FOR INFORMATION			S2	
DRAWING NUMBER:				REV:
23318 - MWP-00-00-DR-C-5007				P01