


Site Entrance No.1 Scale 1:500



Site Entrance No.2 Scale 1:500

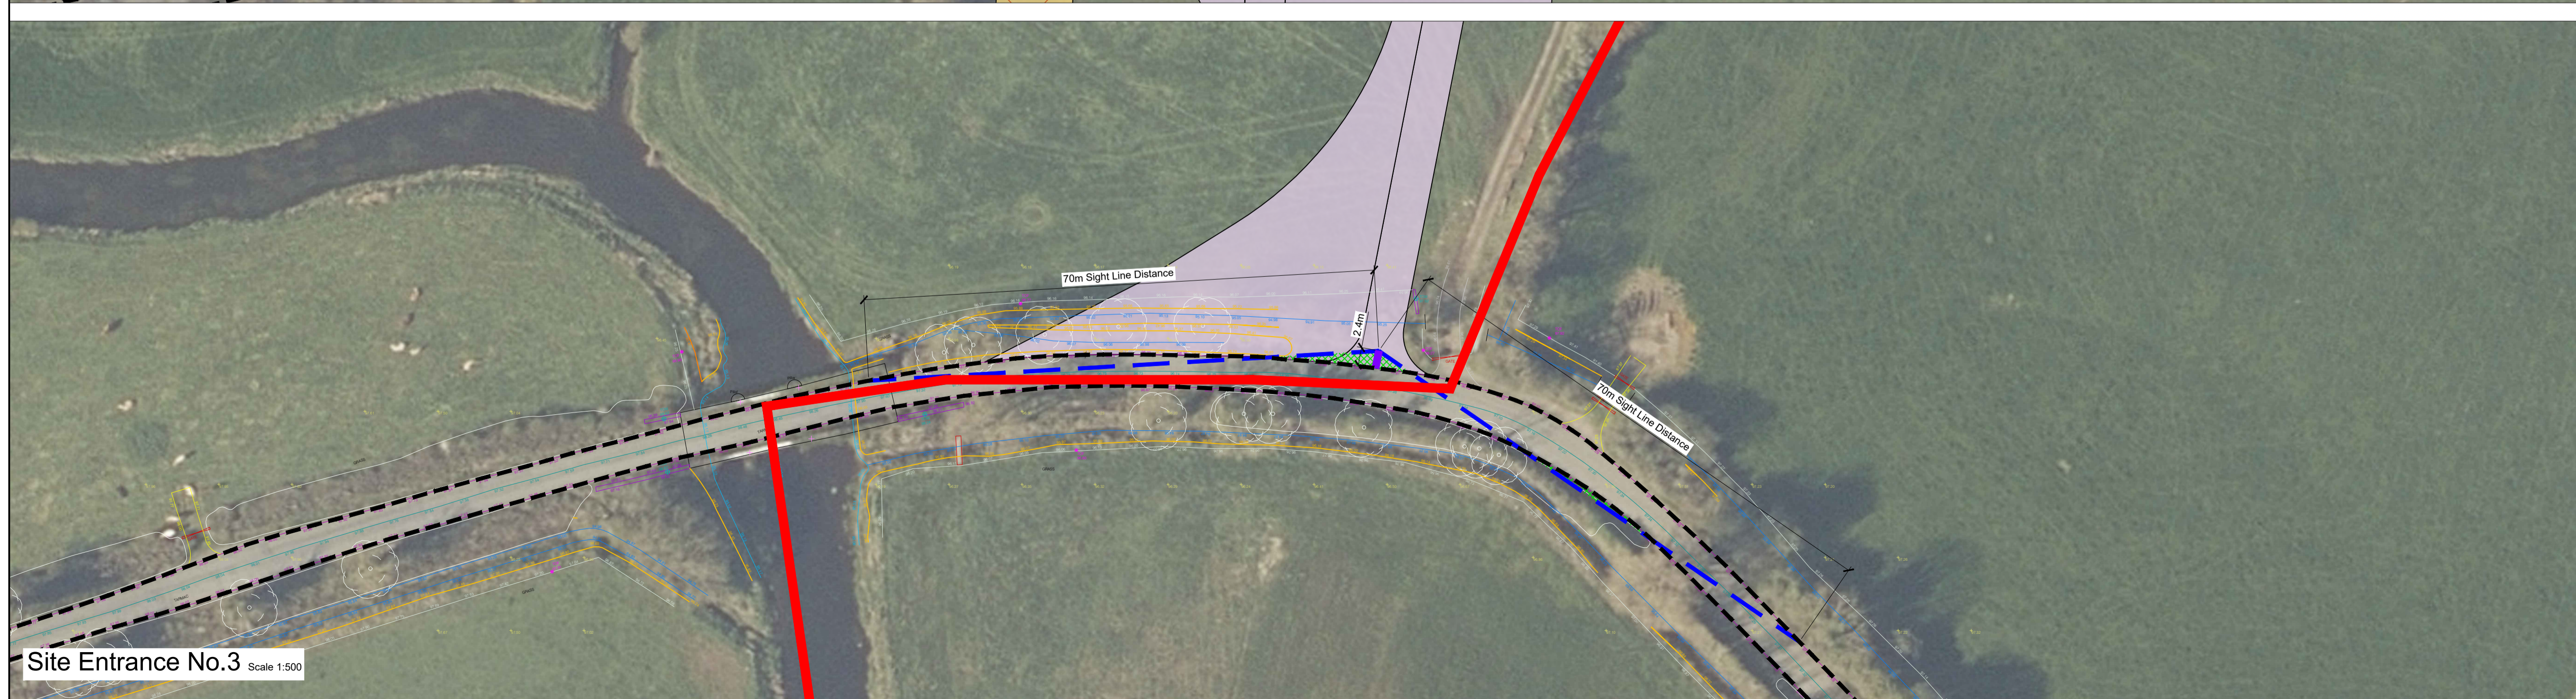


Site Entrance No.3 Scale 1:500


DO NOT SCALE FROM THIS DRAWING. USE FIGURED DIMENSIONS IN ALL CASES. VERIFY DIMENSIONS ON SITE AND REPORT ANY DISCREPANCIES TO THE DESIGNERS IMMEDIATELY. THIS DRAWING IS TO BE READ IN CONJUNCTION WITH THE DESIGNERS ARCHITECTURAL, SERVICES AND ENGINEERING DRAWINGS. © THIS DRAWING IS COPYRIGHT AND MAY ONLY BE REPRODUCED WITH THE DESIGNERS PERMISSION.

- NOTES:
1. ALL DRAWINGS ARE TO BE READ IN CONJUNCTION WITH ALL RELEVANT SPECIFICATIONS, BILLS OF QUANTITIES, ARCHITECTURAL, SERVICES AND ENGINEERING DRAWINGS.
 2. ALL LEVELS ARE IN METRES RELATED TO ORDNANCE DATUM MALIN HEAD.
 3. ANY DISCREPANCIES BETWEEN THESE DOCUMENTS SHALL BE BROUGHT TO THE ATTENTION OF THE ENGINEER.
 4. DRAWINGS ARE NOT TO BE SCALED.
 5. ALL DIMENSIONS ARE IN MILLIMETRES, UNLESS NOTED OTHERWISE.

- LEGEND:
- Planning Boundary (Eged In Red)
 - - - Existing Road Edge
 - "Set Back" Distance = 2.4m
 - - - Sight Line
 - ▨ Visibility Clearance Required Outside Road Construction (Existing vegetation and hedgerow to be maintained to a maximum height of 0.8m to allow for clear sight visibility at junction)
 - ▨ Access Track

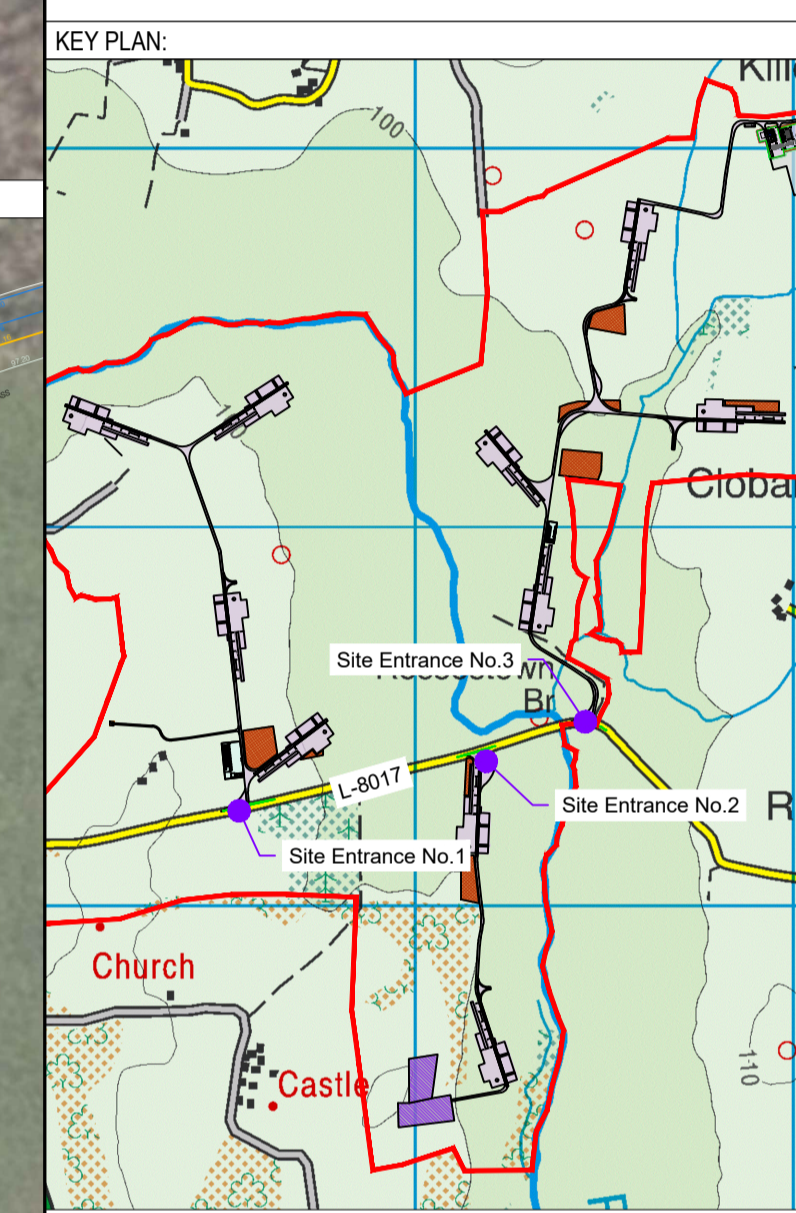

Map Reproduced From Tailte Éireann By Permission Of The Government. CYAL50332198

P01	15.11.24	Issued For Planning	JK	PC
REV	DATE	DESCRIPTION	BY	APP
PROJECT:				
Brittas Wind Farm				
TITLE:				
Site Access Layout and Sight Distances Sheet 1				
CLIENT:				
Brittas Wind Farm Ltd.				
 ENGINEERING AND ENVIRONMENTAL CONSULTANTS CORK TRALEE LONDON LIMERICK mwp.ie				
DRAWN:	CHECKED:	APPROVED:		
JK	PC	PC		
PROJECT NUMBER:	DATE:	SCALE @ A1:		
22318	June 2024	As Shown		
STATUS DESCRIPTION			STATUS:	
FOR INFORMATION			S2	
DRAWING NUMBER:				REV:
22318 - MWP - 00 - 00 - DR - C - 5034				P01