


Site Entrance No.4 Scale 1:500

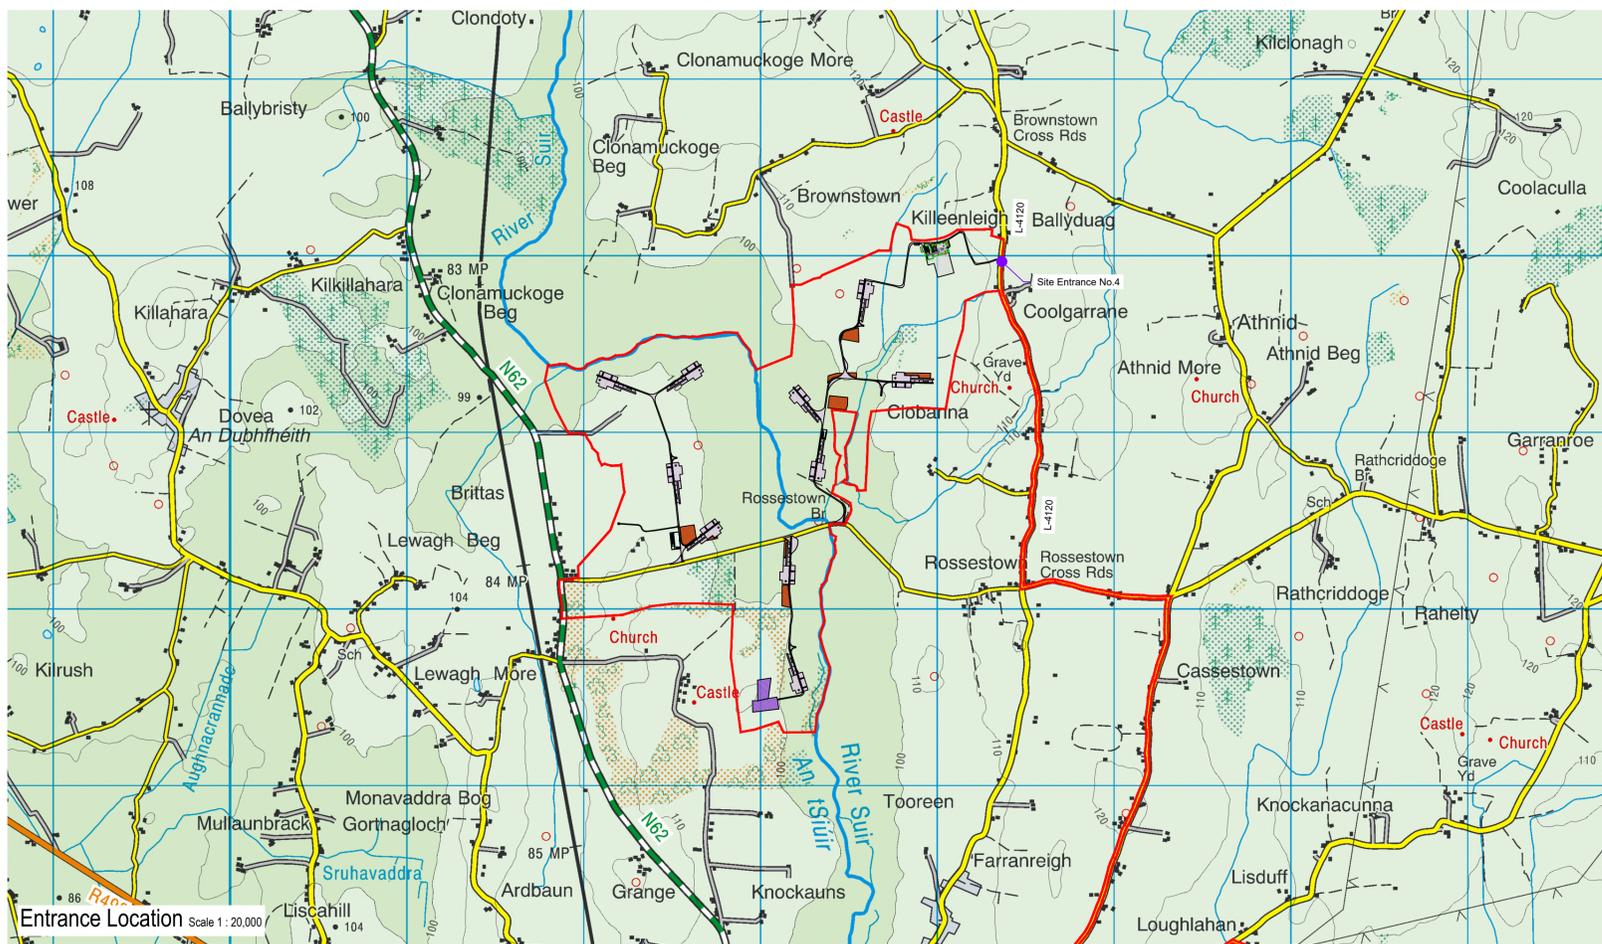

Entrance Location Scale 1:20,000

DO NOT SCALE FROM THIS DRAWING. USE FIGURED DIMENSIONS IN ALL CASES. VERIFY DIMENSIONS ON SITE AND REPORT ANY DISCREPANCIES TO THE DESIGNERS IMMEDIATELY. THIS DRAWING IS TO BE READ IN CONJUNCTION WITH THE DESIGNERS SPECIFICATION. © THIS DRAWING IS COPYRIGHT AND MAY ONLY BE REPRODUCED WITH THE DESIGNERS PERMISSION.

NOTES:

1. ALL DRAWINGS ARE TO BE READ IN CONJUNCTION WITH ALL RELEVANT SPECIFICATIONS, BILLS OF QUANTITIES, ARCHITECTURAL, SERVICES AND ENGINEERING DRAWINGS.
2. ALL LEVELS ARE IN METRES RELATED TO ORDNANCE DATUM MALIN HEAD.
3. ANY DISCREPANCIES BETWEEN THESE DOCUMENTS SHALL BE BROUGHT TO THE ATTENTION OF THE ENGINEER.
4. DRAWINGS ARE NOT TO BE SCALED.
5. ALL DIMENSIONS ARE IN MILLIMETRES, UNLESS NOTED OTHERWISE.

LEGEND:

- Planning Boundary (Edged In Red)
- Existing Road Edge
- "Set Back" Distance = 2.4m
- Sight Line
- Visibility Clearance Required Outside Road Construction (Existing vegetation and hedgerow to be maintained to a maximum height of 0.8m to allow for clear sight visibility at junction)
- Access Track



Map Reproduced From Ordnance Survey Ireland By Permission Of The Government. CYAL50261645.

P01	15.11.24	Issued For Planning	JK	PC
REV	DATE	DESCRIPTION	BY	APP

PROJECT: Brittas Wind Farm

TITLE: Site Access Layout and Sight Distances Sheet 2

CLIENT: Brittas Wind Farm Ltd.



DRAWN: JK	CHECKED: PC	APPROVED: PC
-----------	-------------	--------------

PROJECT NUMBER: 23318	DATE: June 2024	SCALE @ A1: As Shown
-----------------------	-----------------	----------------------

STATUS DESCRIPTION: FOR INFORMATION	STATUS: S2
-------------------------------------	------------

DRAWING NUMBER: 23318 - MWP - 00 - 00 - DR - C - 5035	REV: P01
---	----------