


Plan View Of Silt Ponds (with Discharge To Drains Where Applicable) Scale 1:25




Section A-A Scale 1:25

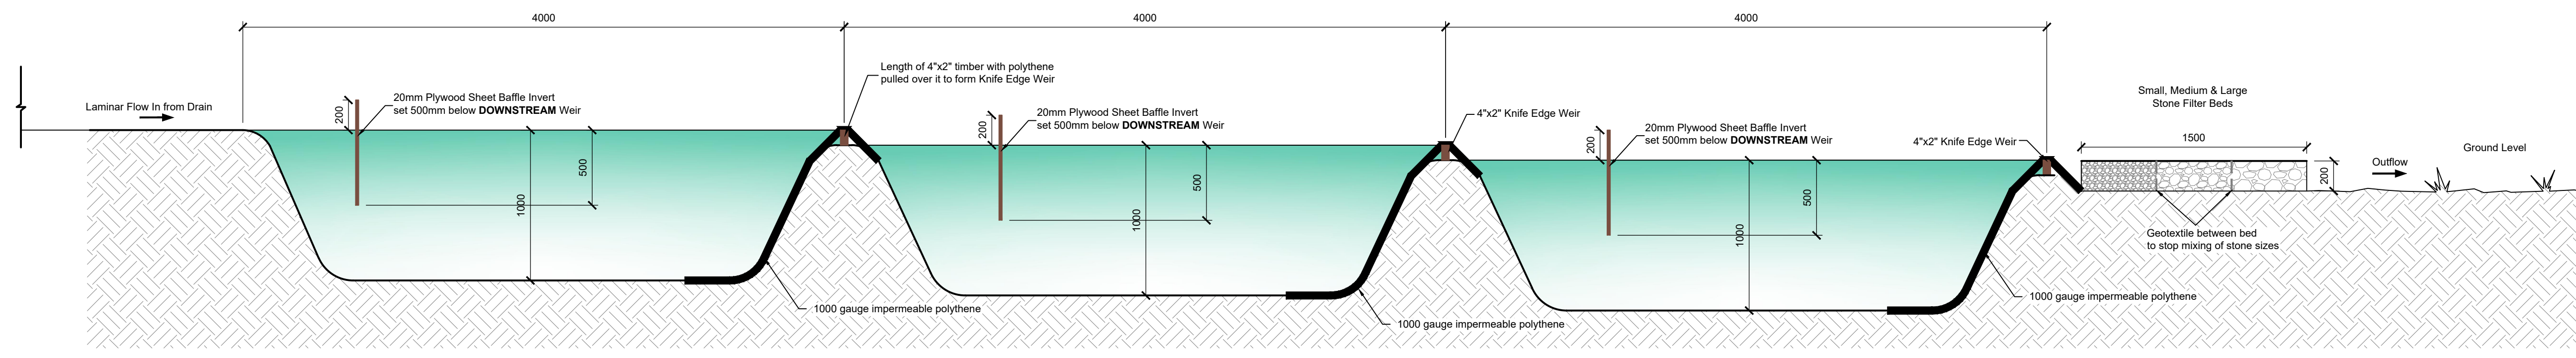


Baffle/Weir Detail




Completed Settling Pond System

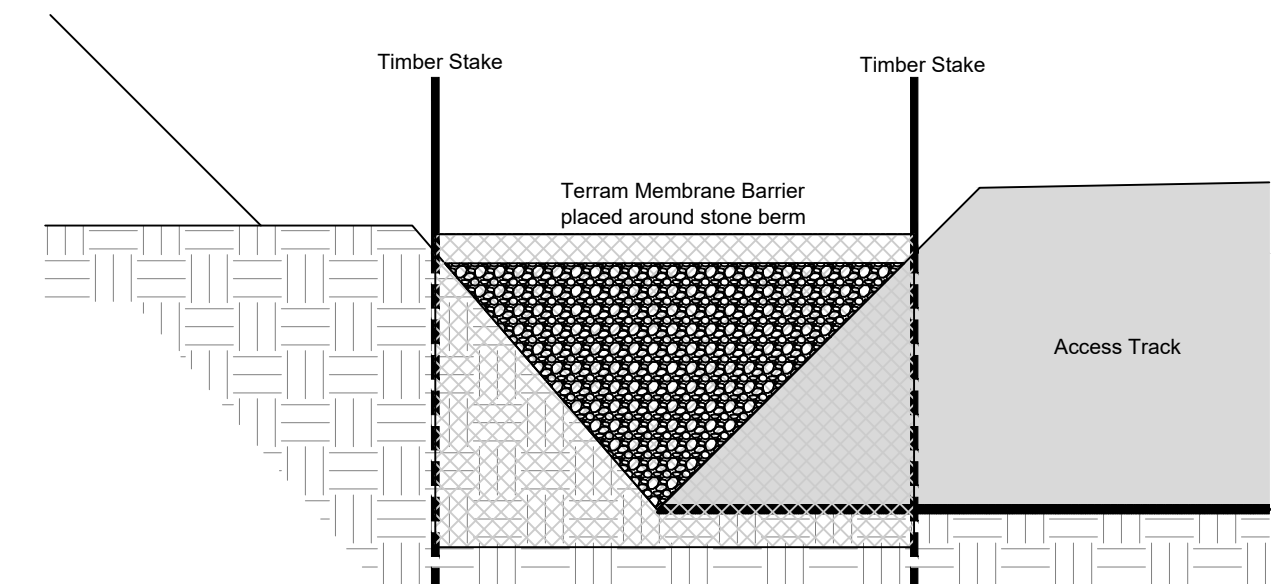

Sediment Fence Detail Scale 1:20

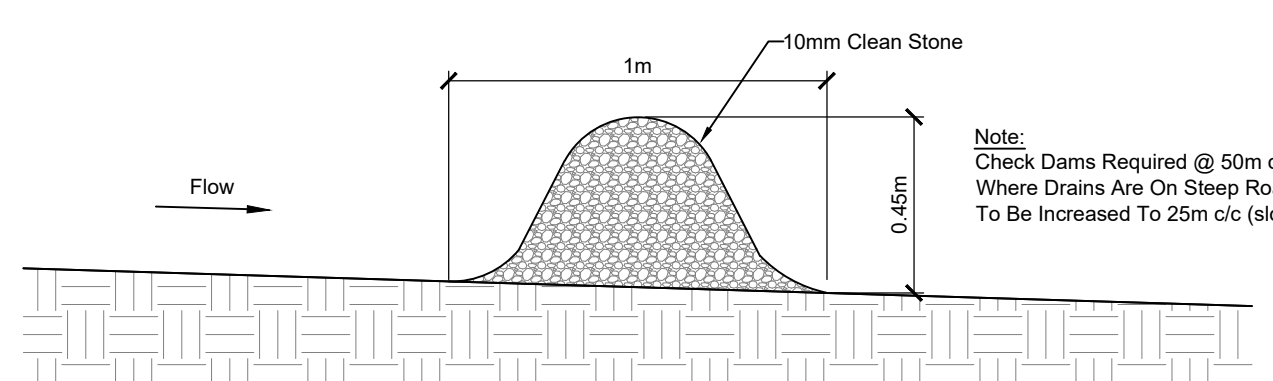


Check Dam Detail Scale 1:30

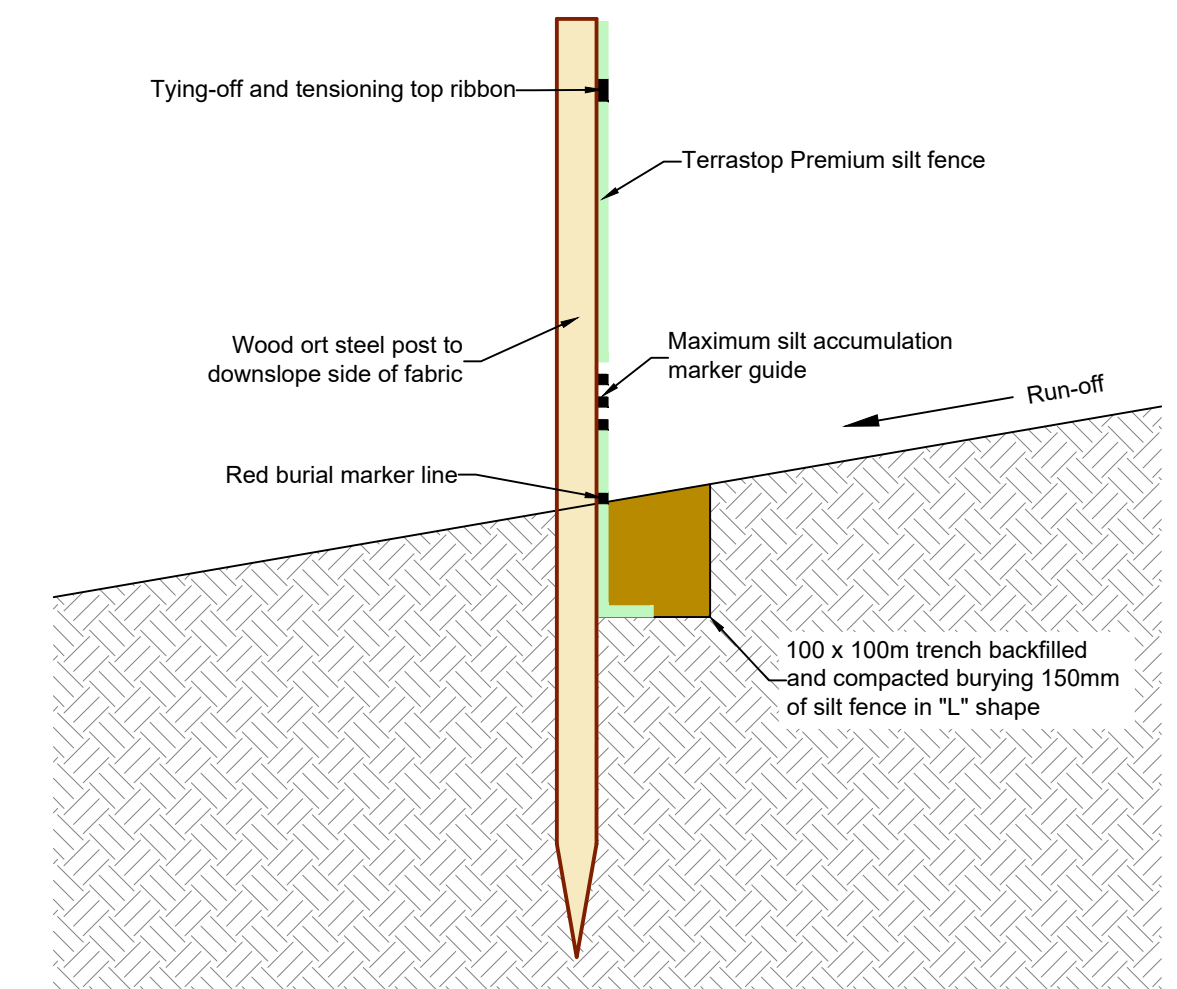

Silt Fence Detail

DO NOT SCALE FROM THIS DRAWING. USE FIGURED DIMENSIONS IN ALL CASES. VERIFY DIMENSIONS ON SITE AND REPORT ANY DISCREPANCIES TO THE DESIGNERS IMMEDIATELY. THIS DRAWING TO BE READ IN CONJUNCTION WITH THE DESIGNERS SPECIFICATION. © THIS DRAWING IS COPYRIGHT AND MAY ONLY BE REPRODUCED WITH THE DESIGNERS PERMISSION.

- NOTES:
1. ALL DRAWINGS ARE TO BE READ IN CONJUNCTION WITH ALL RELEVANT SPECIFICATIONS, BILLS OF QUANTITIES, ARCHITECTURAL, SERVICES AND ENGINEERING DRAWINGS.
 2. ALL LEVELS ARE IN METRES RELATED TO ORDNANCE DATUM MALIN HEAD.
 3. ANY DISCREPANCIES BETWEEN THESE DOCUMENTS SHALL BE BROUGHT TO THE ATTENTION OF THE ENGINEER.
 4. DRAWINGS ARE NOT TO BE SCALED.
 5. ALL DIMENSIONS ARE IN MILLIMETRES, UNLESS NOTED OTHERWISE.

PO1	15.11.24	Issued For Planning	JK	PC	
REV	DATE	DESCRIPTION	BY	APP	
PROJECT:					
Brittas Wind Farm					
TITLE:					
Site Drainage Details					
CLIENT:					
Brittas Wind Farm Ltd.					
 MWP ENGINEERING AND ENVIRONMENTAL CONSULTANTS CORK TRALEE LONDON LIMERICK mwp.ie					
DRAWN:	JK	CHECKED:	CMcL	APPROVED:	PC
PROJECT NUMBER:	22318	DATE:	May 2024	SCALE @ A1:	As Shown
STATUS DESCRIPTION				STATUS:	
FOR INFORMATION				S2	
DRAWING NUMBER:				REV:	
22318 - MWP - 00 - 00 - DR - C - 5407				P01	