


183.7m



117.950m

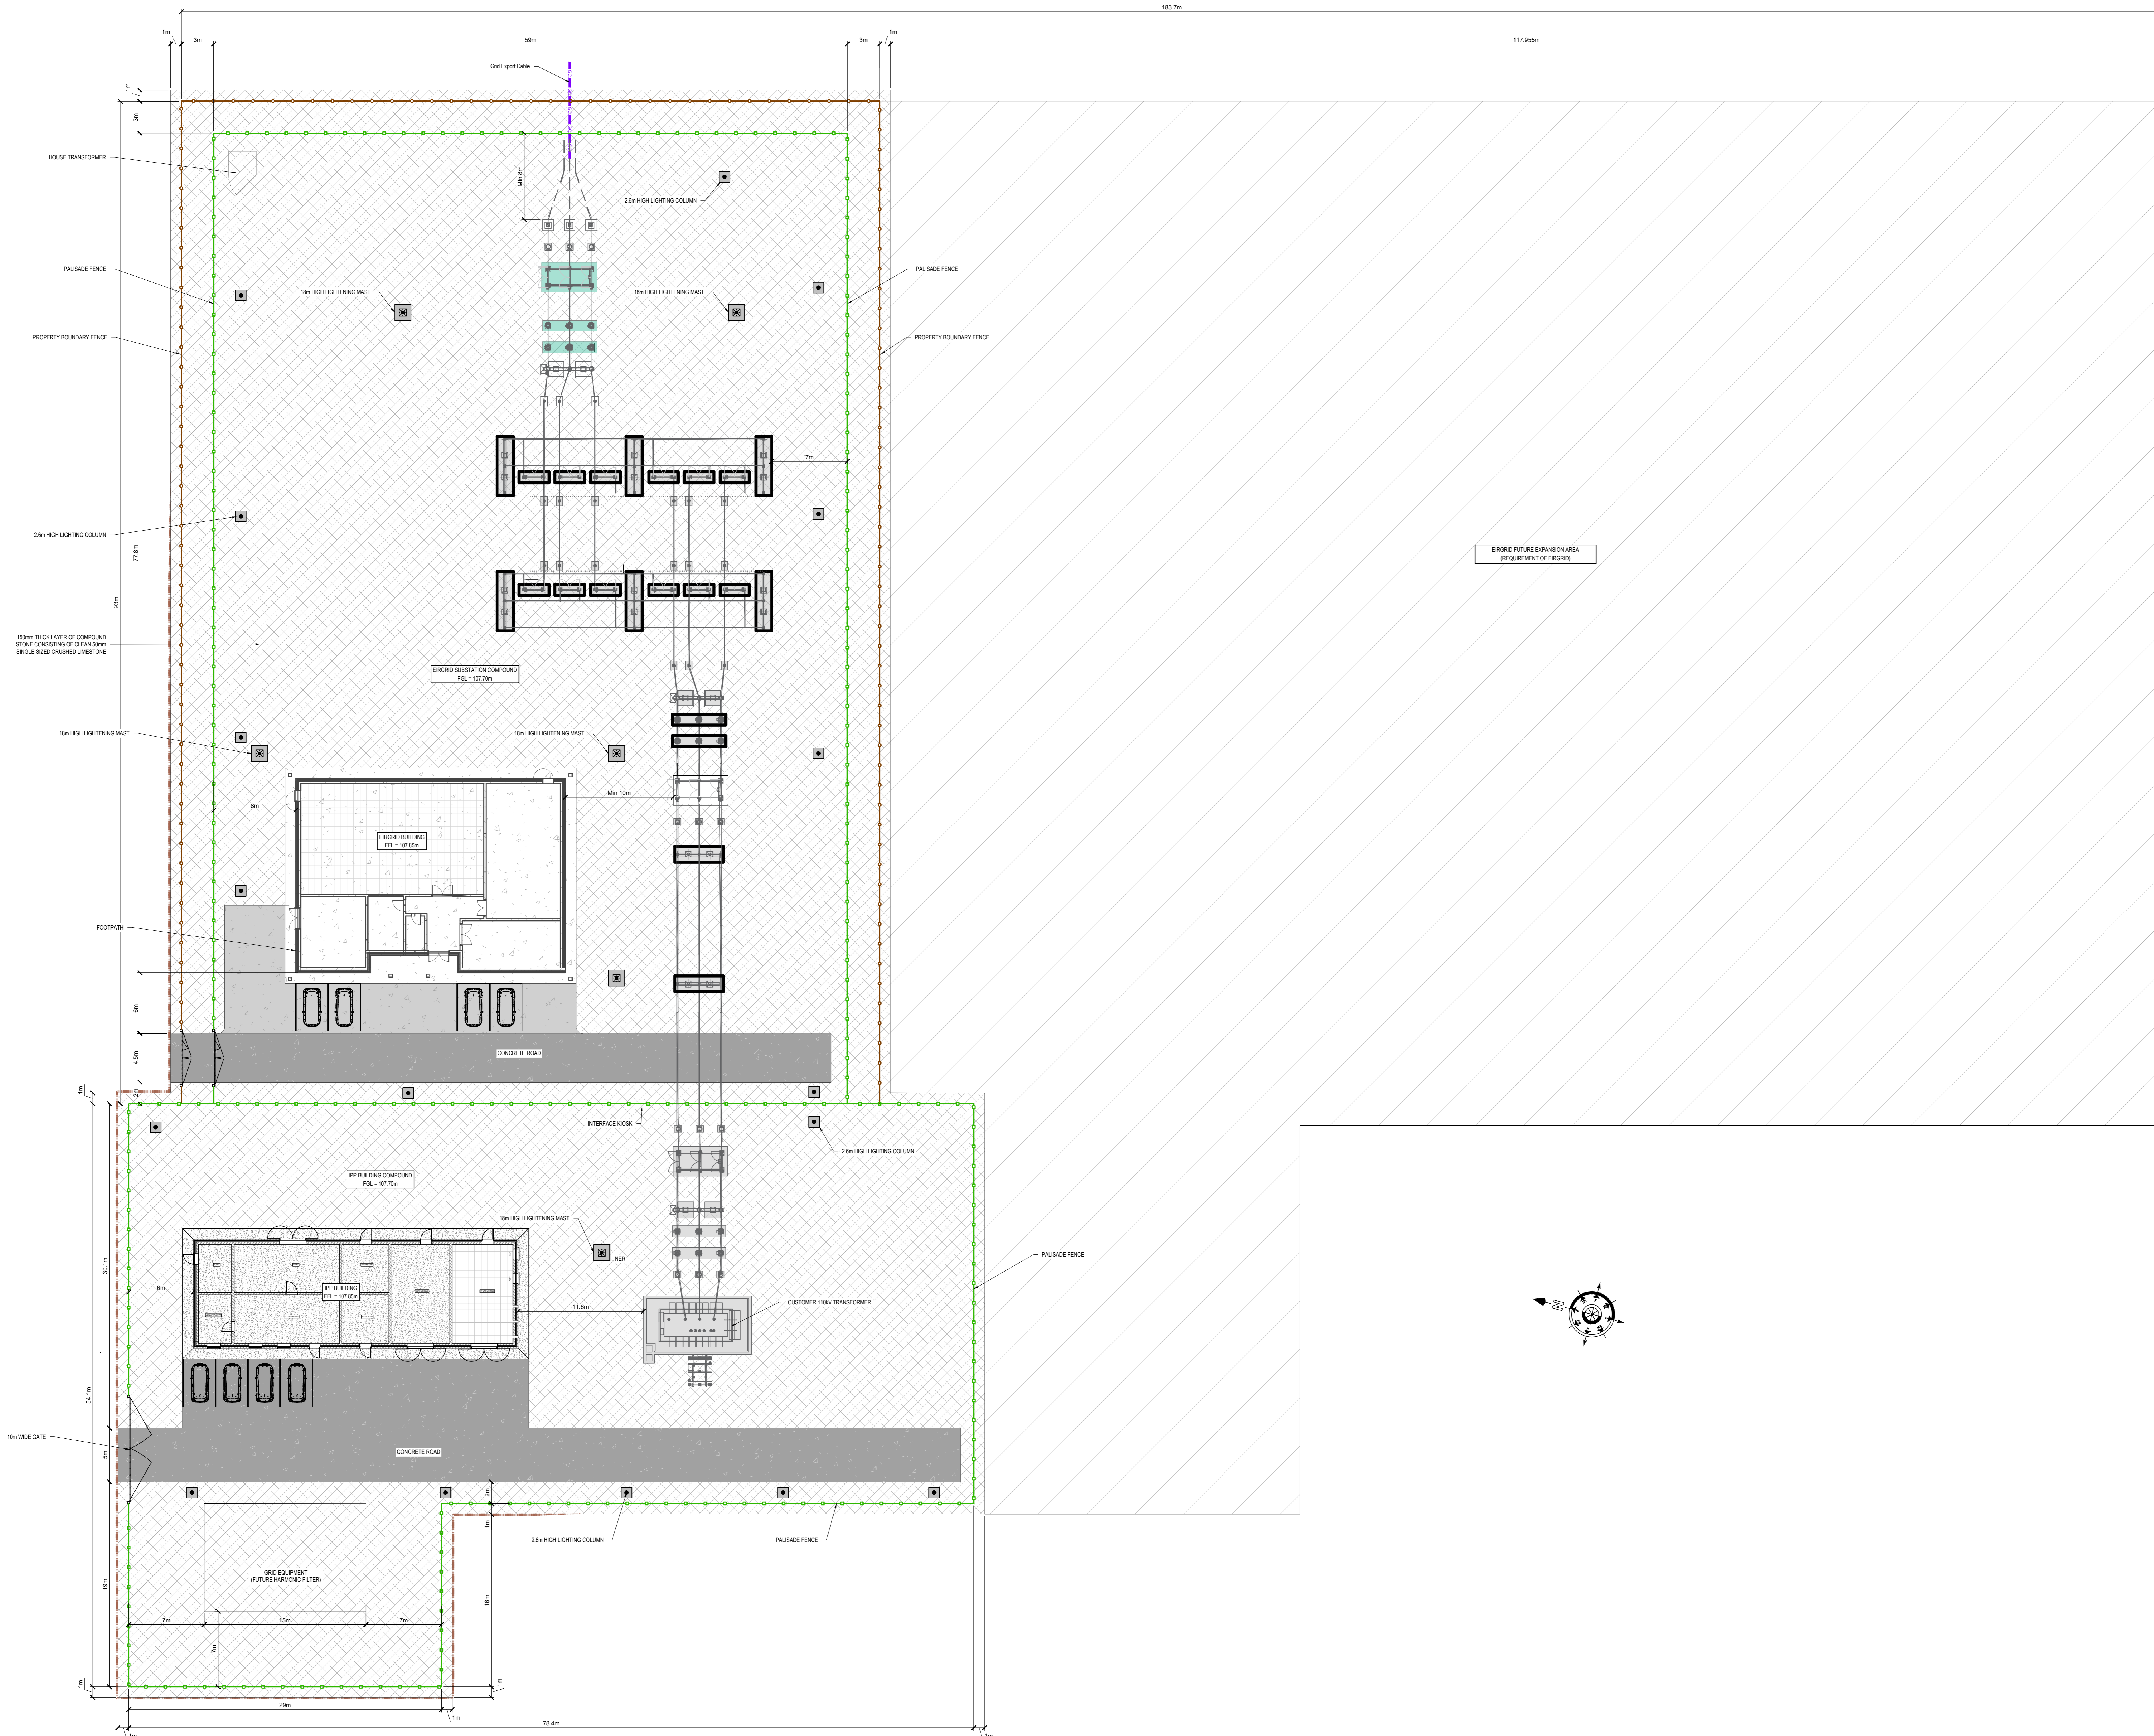

DO NOT SCALE FROM THIS DRAWING. USE FIGURED DIMENSIONS IN ALL CASES. VERIFY DIMENSIONS ON SITE AND REPORT ANY DISCREPANCIES TO THE DESIGNER IMMEDIATELY.
 THIS DRAWING IS TO BE READ IN CONJUNCTION WITH THE DESIGNERS SPECIFICATION.
 © THIS DRAWING IS COPYRIGHT AND MAY ONLY BE REPRODUCED WITH THE DESIGNERS PERMISSION.

NOTES:

1. ALL DRAWINGS ARE TO BE READ IN CONJUNCTION WITH ALL RELEVANT SPECIFICATIONS, BILLS OF QUANTITIES, ARCHITECTURAL SERVICES AND ENGINEERING DRAWINGS.
2. ALL LEVELS ARE IN METRES RELATED TO ORDNANCE DATUM MALIN HEAD.
3. ANY DISCREPANCIES BETWEEN THESE DOCUMENTS SHALL BE BROUGHT TO THE ATTENTION OF THE ENGINEER.
4. DRAWINGS ARE NOT TO BE SCALED.
5. ALL DIMENSIONS ARE IN MILLIMETRES, UNLESS NOTED OTHERWISE.

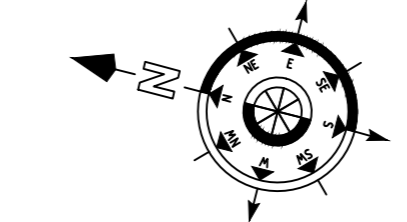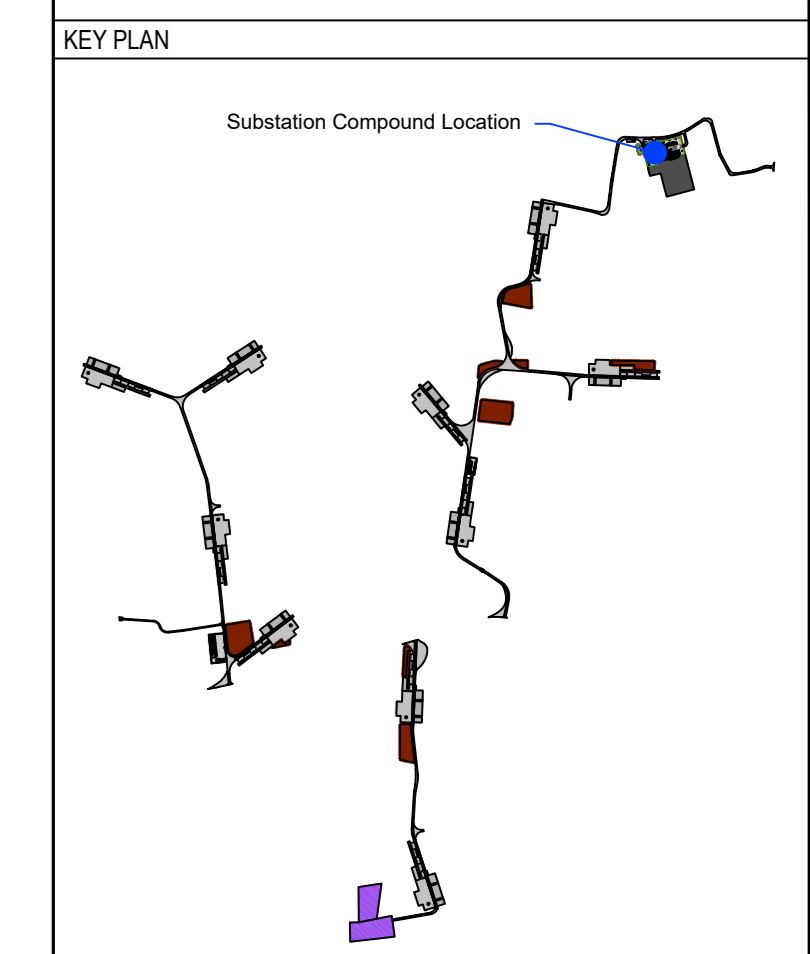

REV	DATE	DESCRIPTION	BY	APP
001	13.11.20	Issued for Permits	JK	CMcL

PROJECT: Brittas Wind Farm

TITLE: Substation Compound Layout

CLIENT: Brittas Wind Farm Ltd.

MWP
 ENGINEERING AND ENVIRONMENTAL CONSULTANTS
 CORK | TRALEE | LONDON | LIMERICK | NEWRY

DRAWN	CHECKED	APPROVED
JK	CMcL	CMcL

PROJECT NUMBER	DATE	SCALE
23318	May 2024	1:200

STATUS DESCRIPTION	STATUS
FOR INFORMATION	S2

DRAWING NUMBER	REV
23318 - MWP - 00 - 00 - DR - C - 5417	P01